



**PROPOSED BASEMENT/FOUNDATION
PLAN - SCHEME 3 (3/1/20)**

SCALE 1/8" = 1'-0"

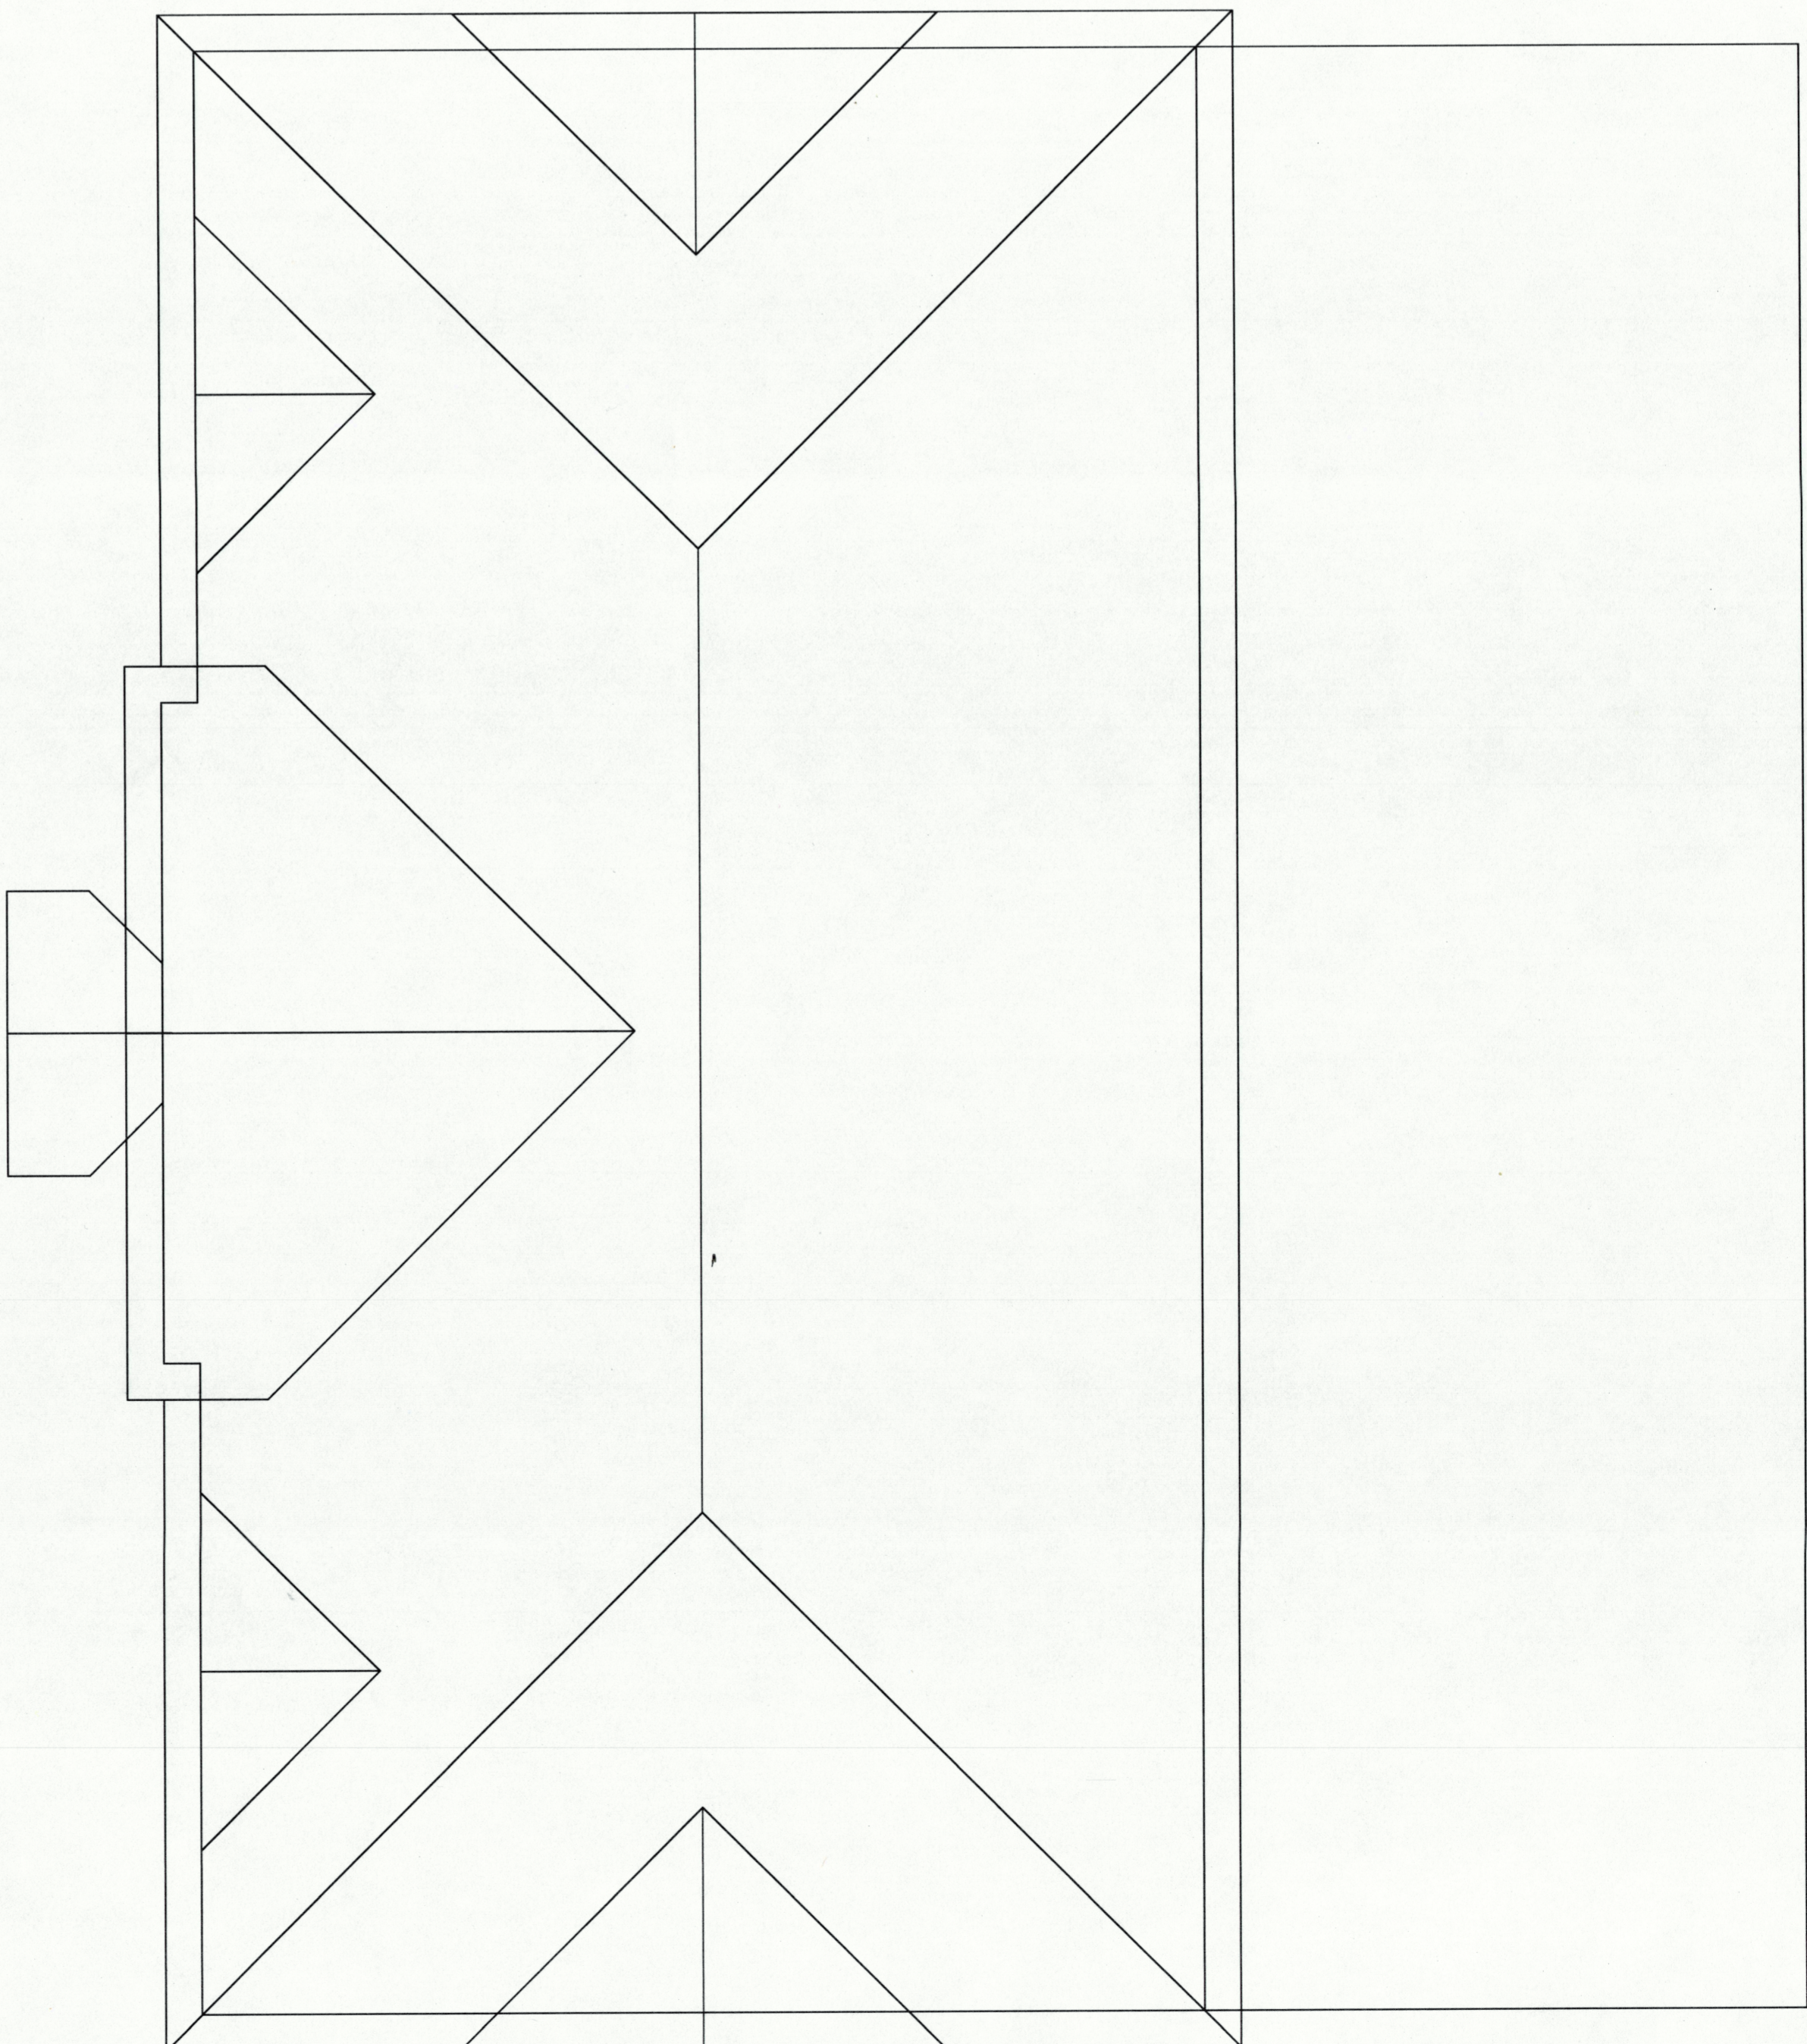

PROPOSED ROOF PLAN - SCHEME 3 (3/1/20)

SCALE 1/8" = 1'-0"

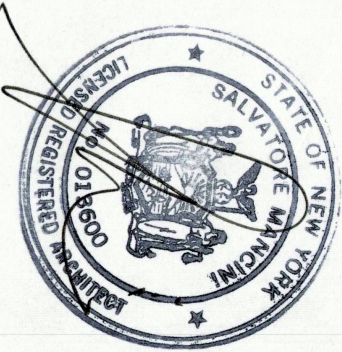

SALVATORE MANCINI, AIA
GARY SPILATRO, RA
 P.O. BOX 301
 NEWTOWN, CT 06470
 N.Y. ARCHITECTURAL LICENSE # 013600
 CT. ARCHITECTURAL LICENSE # 5682
 FL ARCHITECTURAL LICENSE # AO 0013589


PROJECT TITLE:
ATLANTIC APPLIANCE
 2010 MAPLE HILL STREET
 TOWN OF YORKTOWN WESTCHESTER CO., NY

REVISION #	DATE	DESCRIPTION

DATE	ISSUED TO
3/1/20	PRELIMINARY LAYOUT 3
2/17/20	PRELIMINARY LAYOUT 2
2/9/20	PRELIMINARY LAYOUT


SCALE AS NOTED
FILE #
DRAWN BY
CHECKED-BY

DRAWING NUMBER
a-1

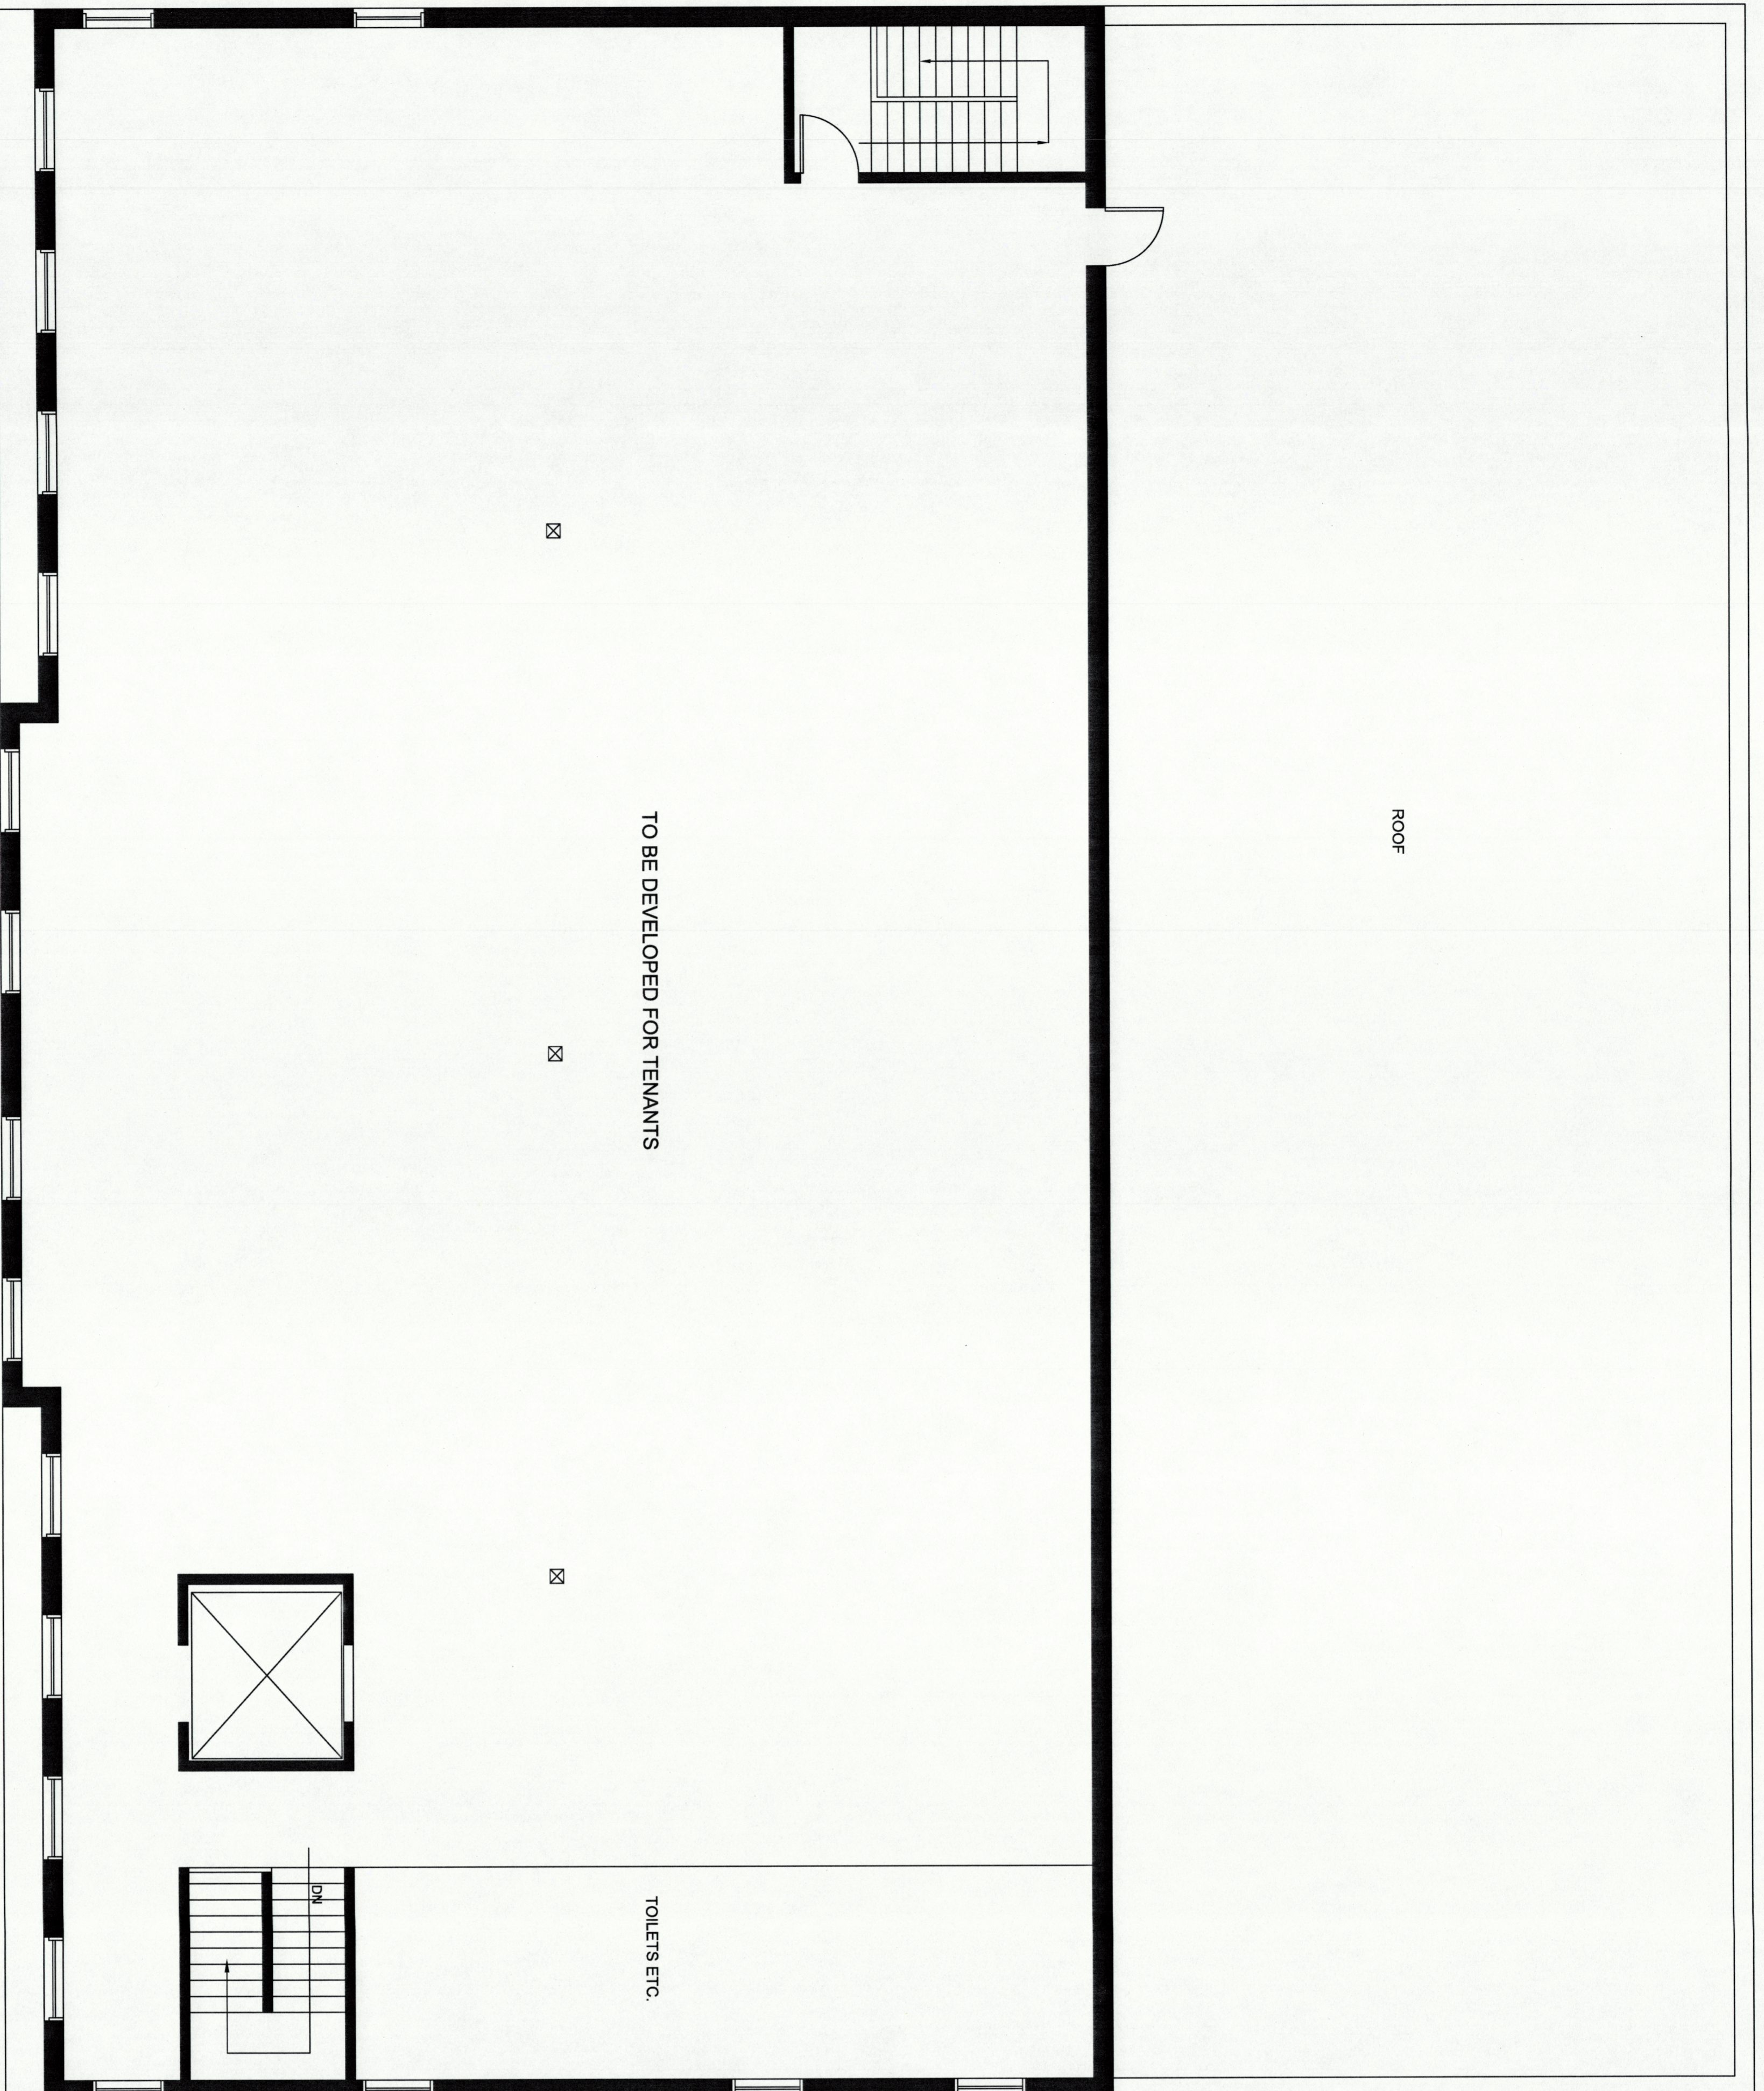


PROPOSED SECOND FLOOR PLAN - SCHEME 3 (3/1/20)

SCALE 3/16" = 1'-0"

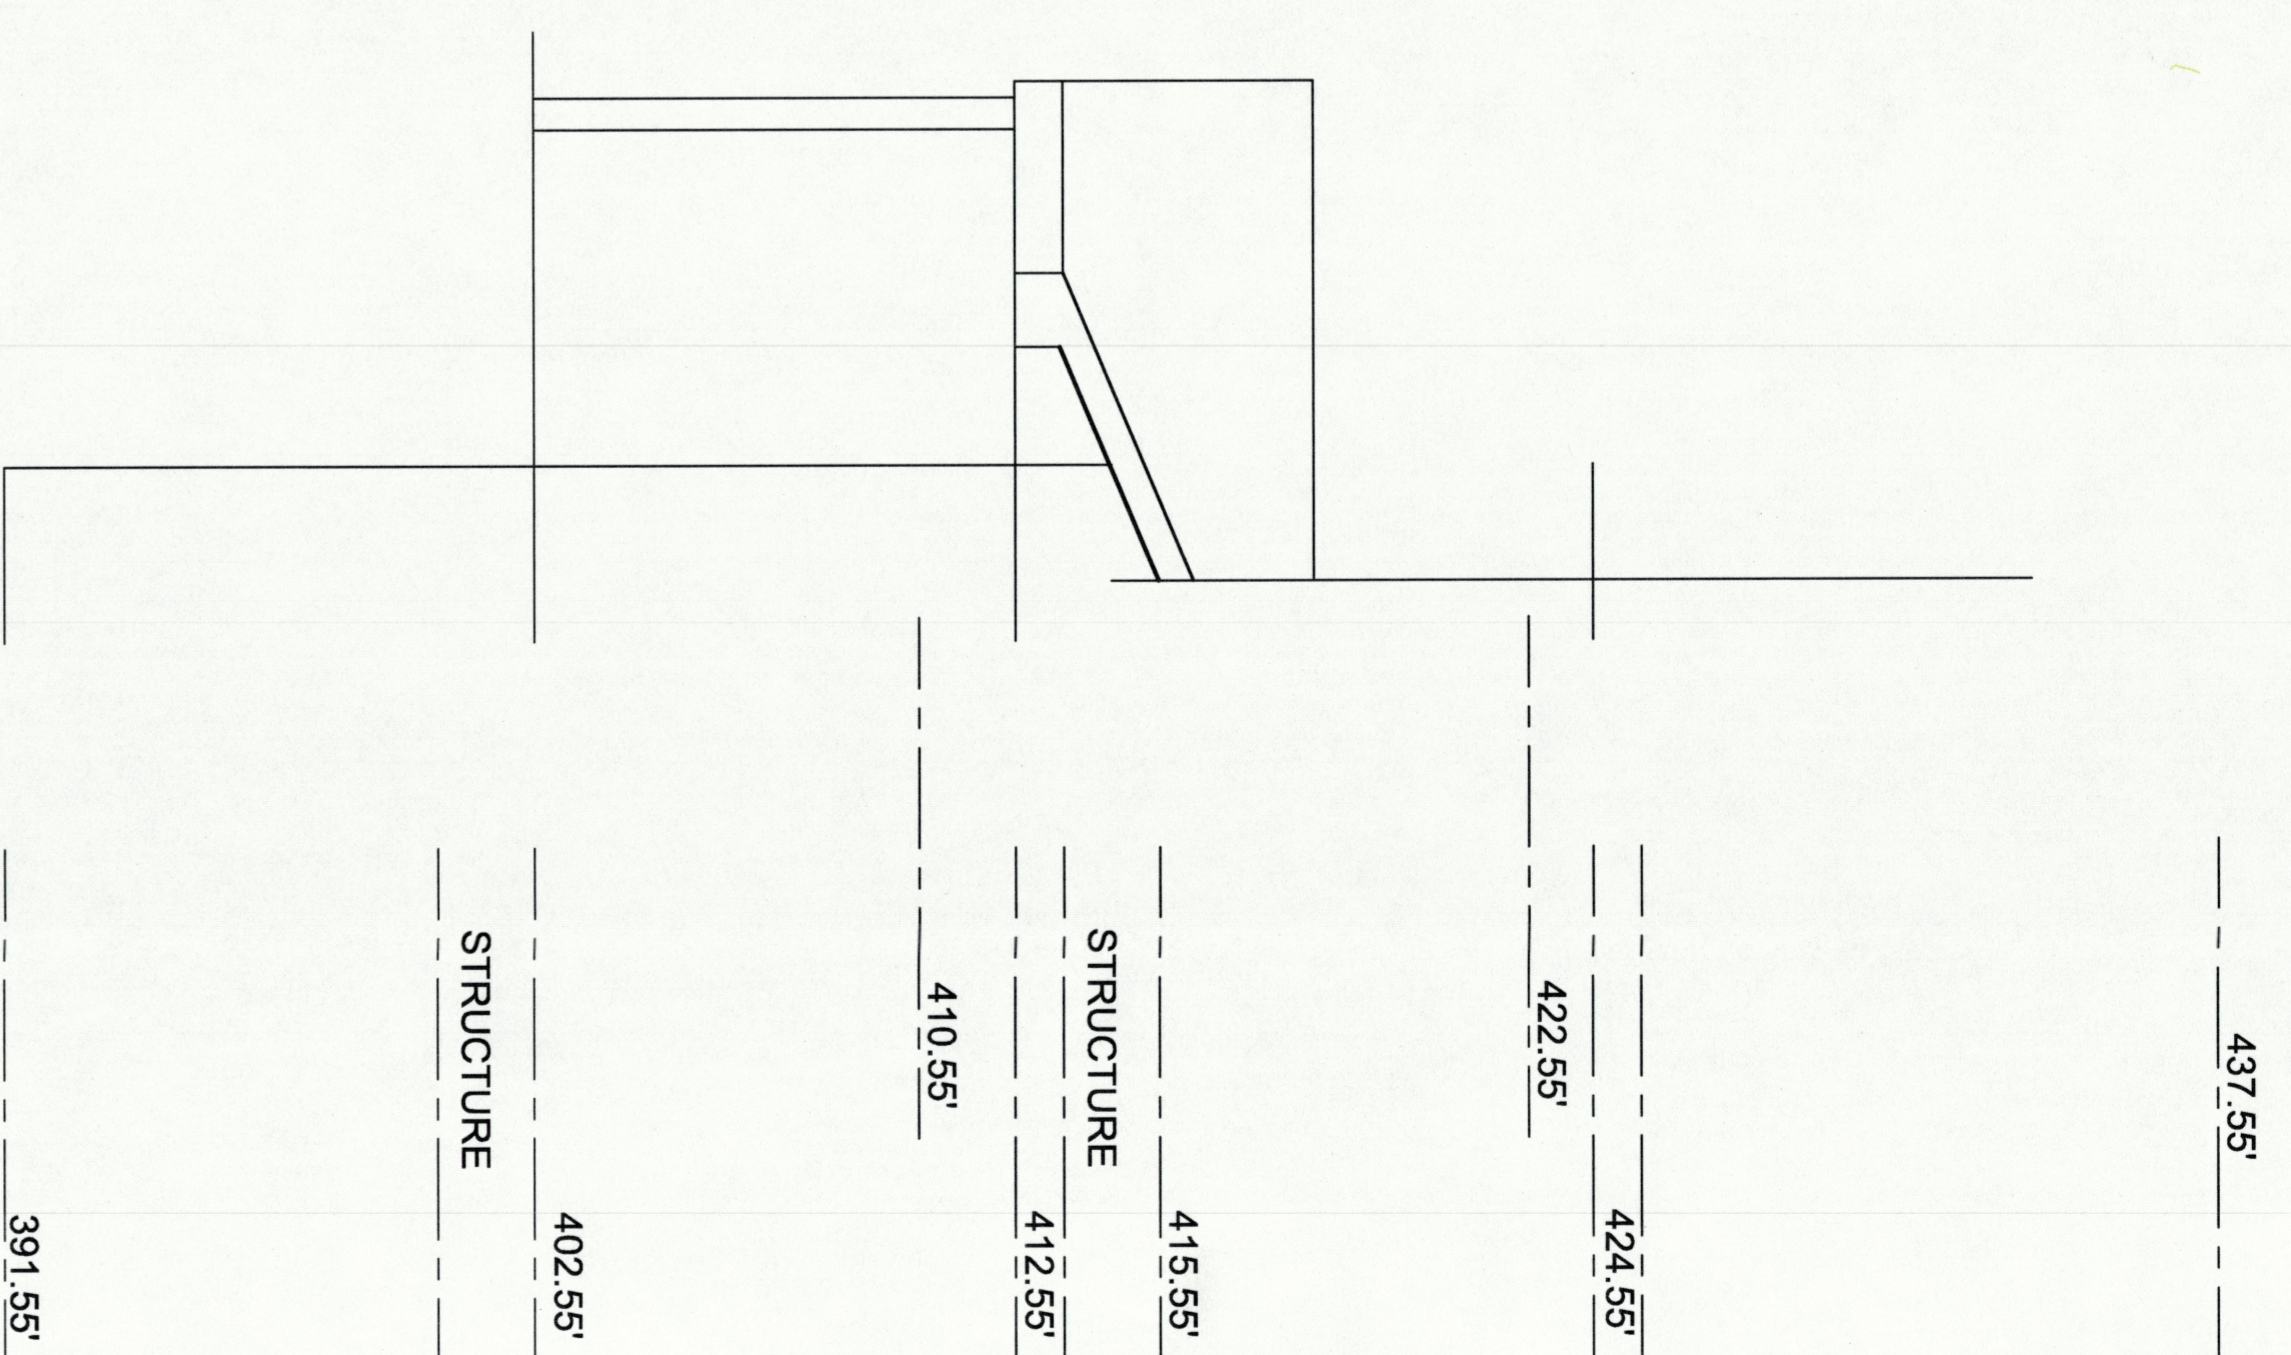

PROPOSED STORY POLE

SCALE 1/4" = 1'-0"

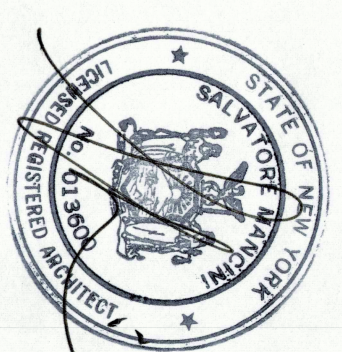

SALVATORE MANCINI, AIA
GARY SPILATRO, RA
 P.O. BOX 301
 NEWTOWN, CT 06470
 N.Y. ARCHITECTURAL LICENSE # 013600
 CT. ARCHITECTURAL LICENSE # 5682
 FL ARCHITECTURAL LICENSE # AO 0013589


PROJECT TITLE:
ATLANTIC APPLIANCE
2010 MAPLE HILL STREET
 TOWN OF YORKTOWN WESTCHESTER CO., NY

REVISION #	DATE	DESCRIPTION

DATE	ISSUED TO
3/1/20	PRELIMINARY LAYOUT 3
2/17/20	PRELIMINARY LAYOUT 2
2/9/20	PRELIMINARY LAYOUT

SCALE AS NOTED
FILE #
DRAWN BY
CHECKED-BY

DRAWING NUMBER
a-2

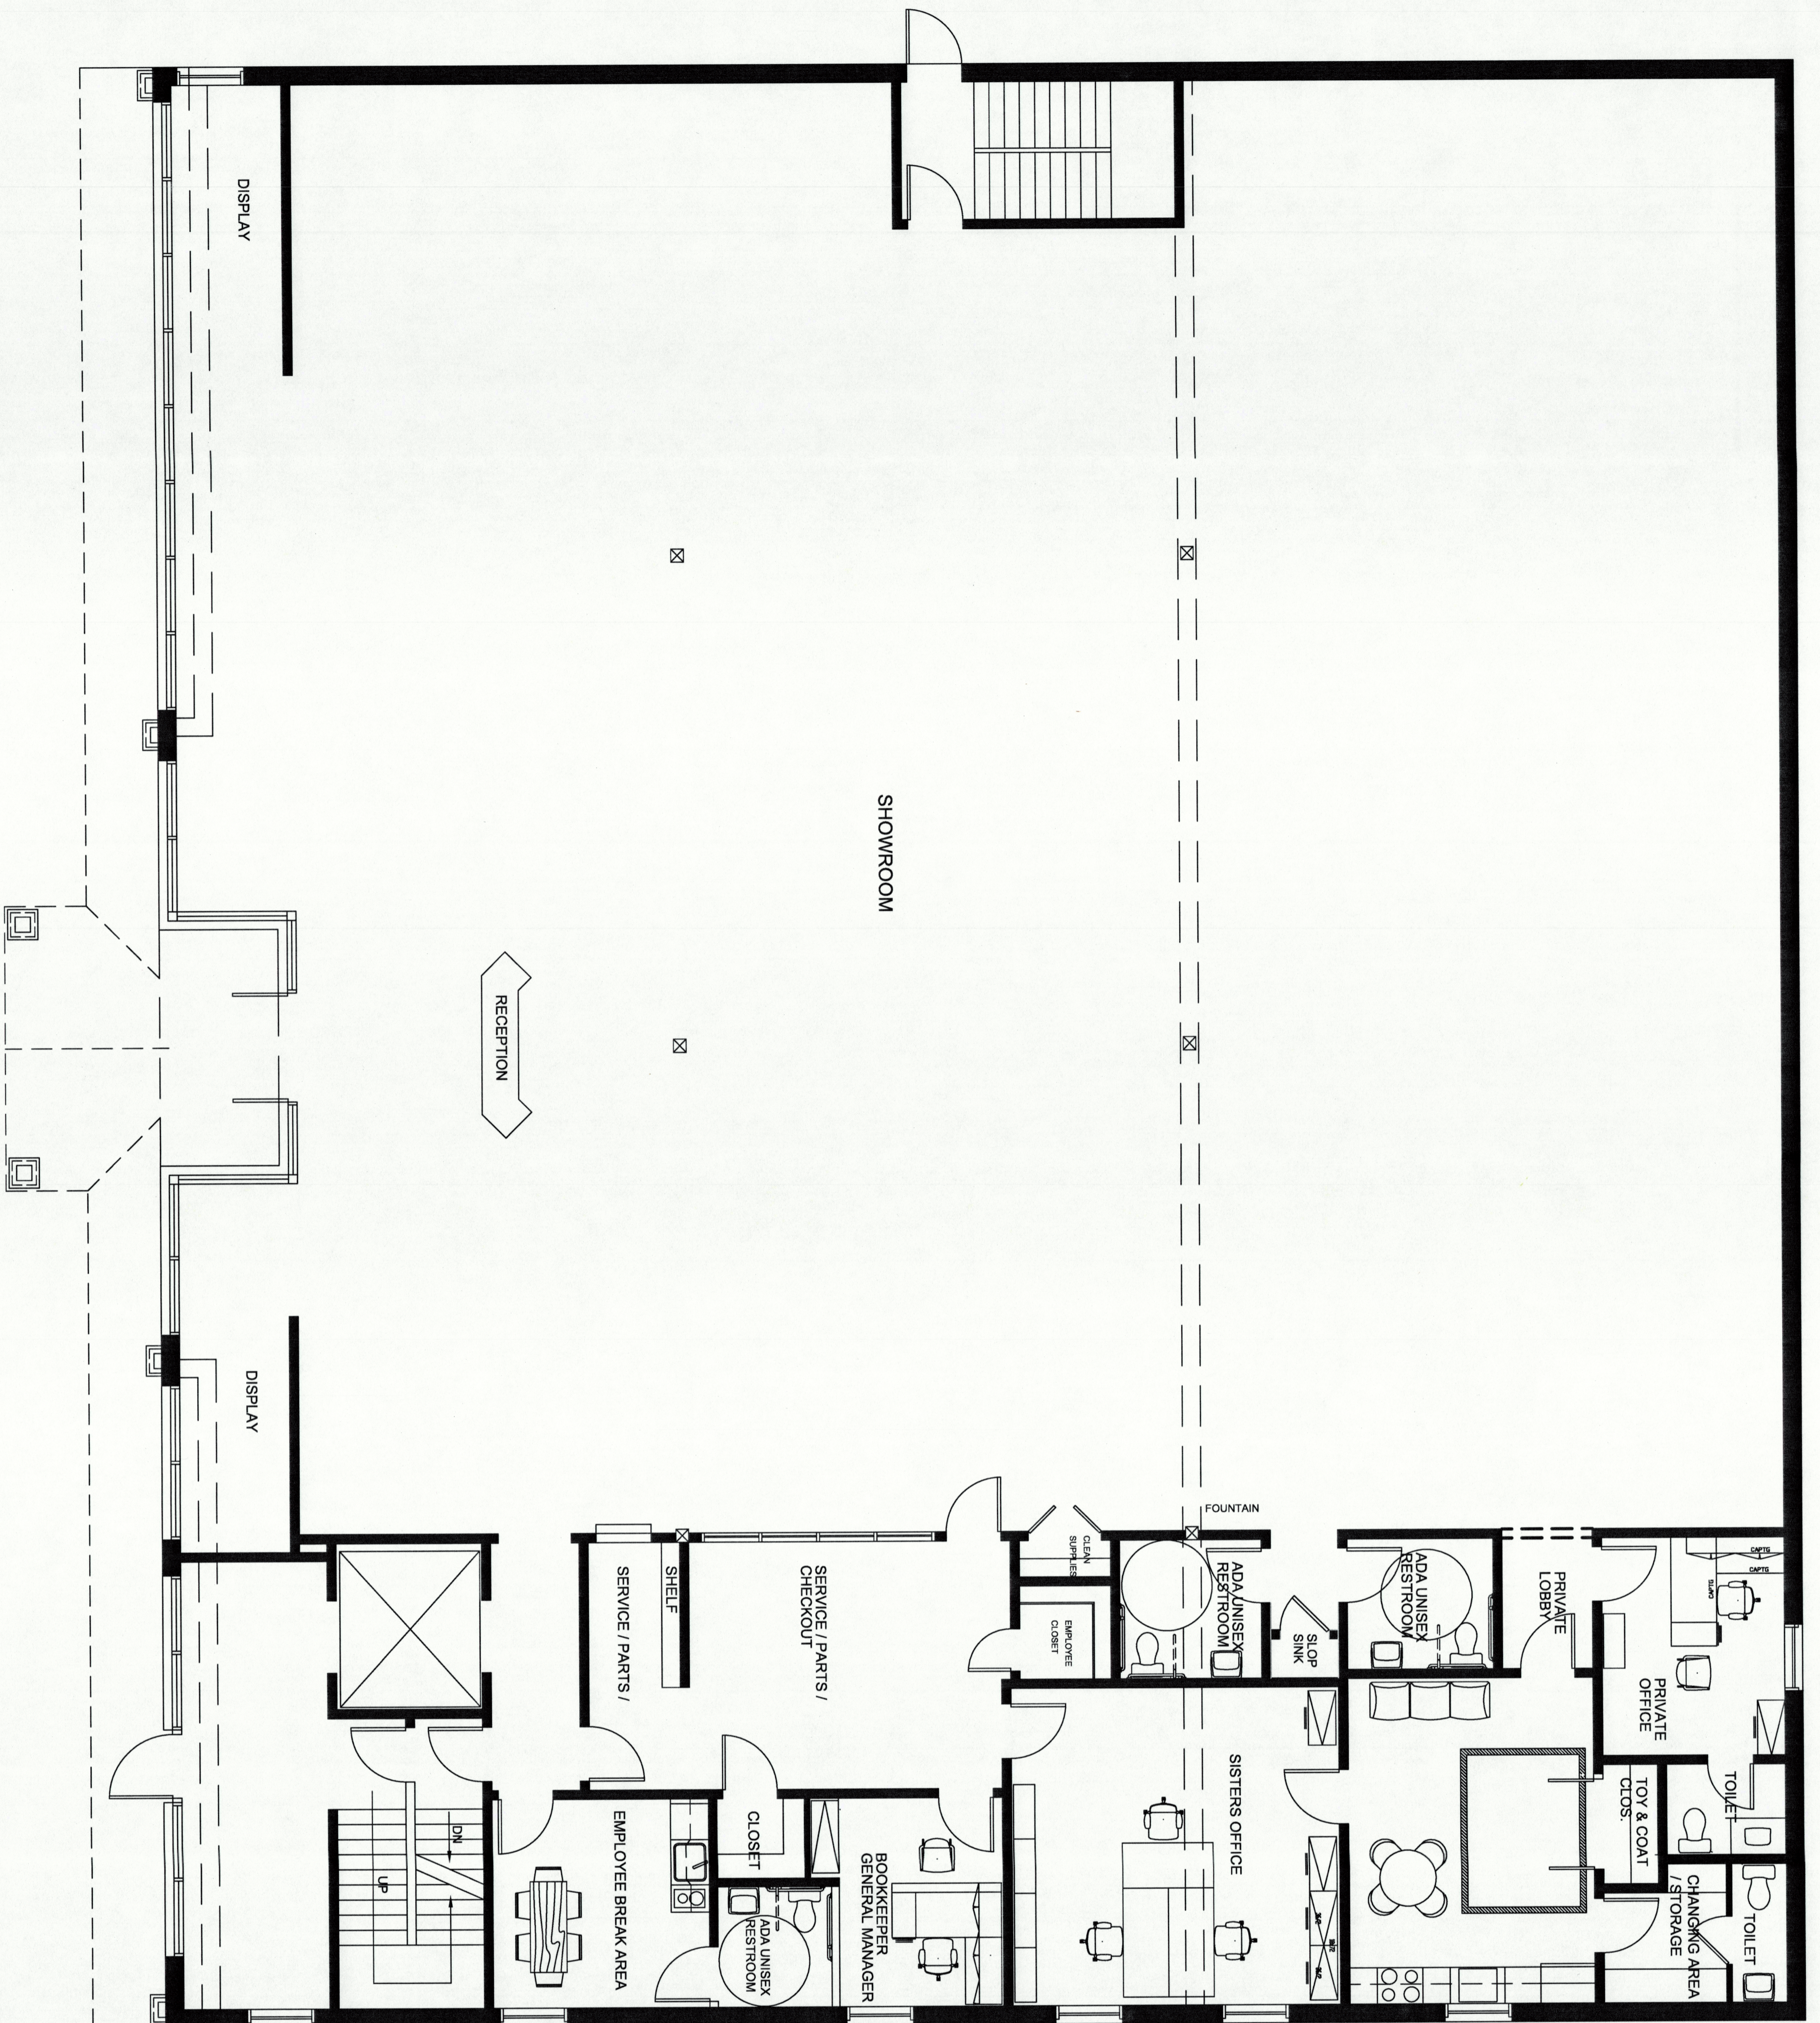

PROPOSED FIRST FLOOR PLAN - SCHEME 3 (3/1/20)
 SCALE 3/16" = 1'-0"



SALVATORE MANCINI, AIA
GARY SPILATRO, RA
 P.O. BOX 301
 NEWTOWN, CT 06470
 N.Y. ARCHITECTURAL LICENSE # 013600
 CT. ARCHITECTURAL LICENSE # 5682
 FL ARCHITECTURAL LICENSE # AO 0013589


PROJECT TITLE:
ATLANTIC APPLIANCE
 2010 MAPLE HILL STREET
 TOWN OF YORKTOWN WESTCHESTER CO., NY

REVISION #	DATE	DESCRIPTION

DATE	ISSUED TO
3/1/20	PRELIMINARY LAYOUT 3
2/17/20	PRELIMINARY LAYOUT 2
2/9/20	PRELIMINARY LAYOUT


SCALE AS NOTED
FILE #
DRAWN BY
CHECKED-BY

DRAWING NUMBER
a-3

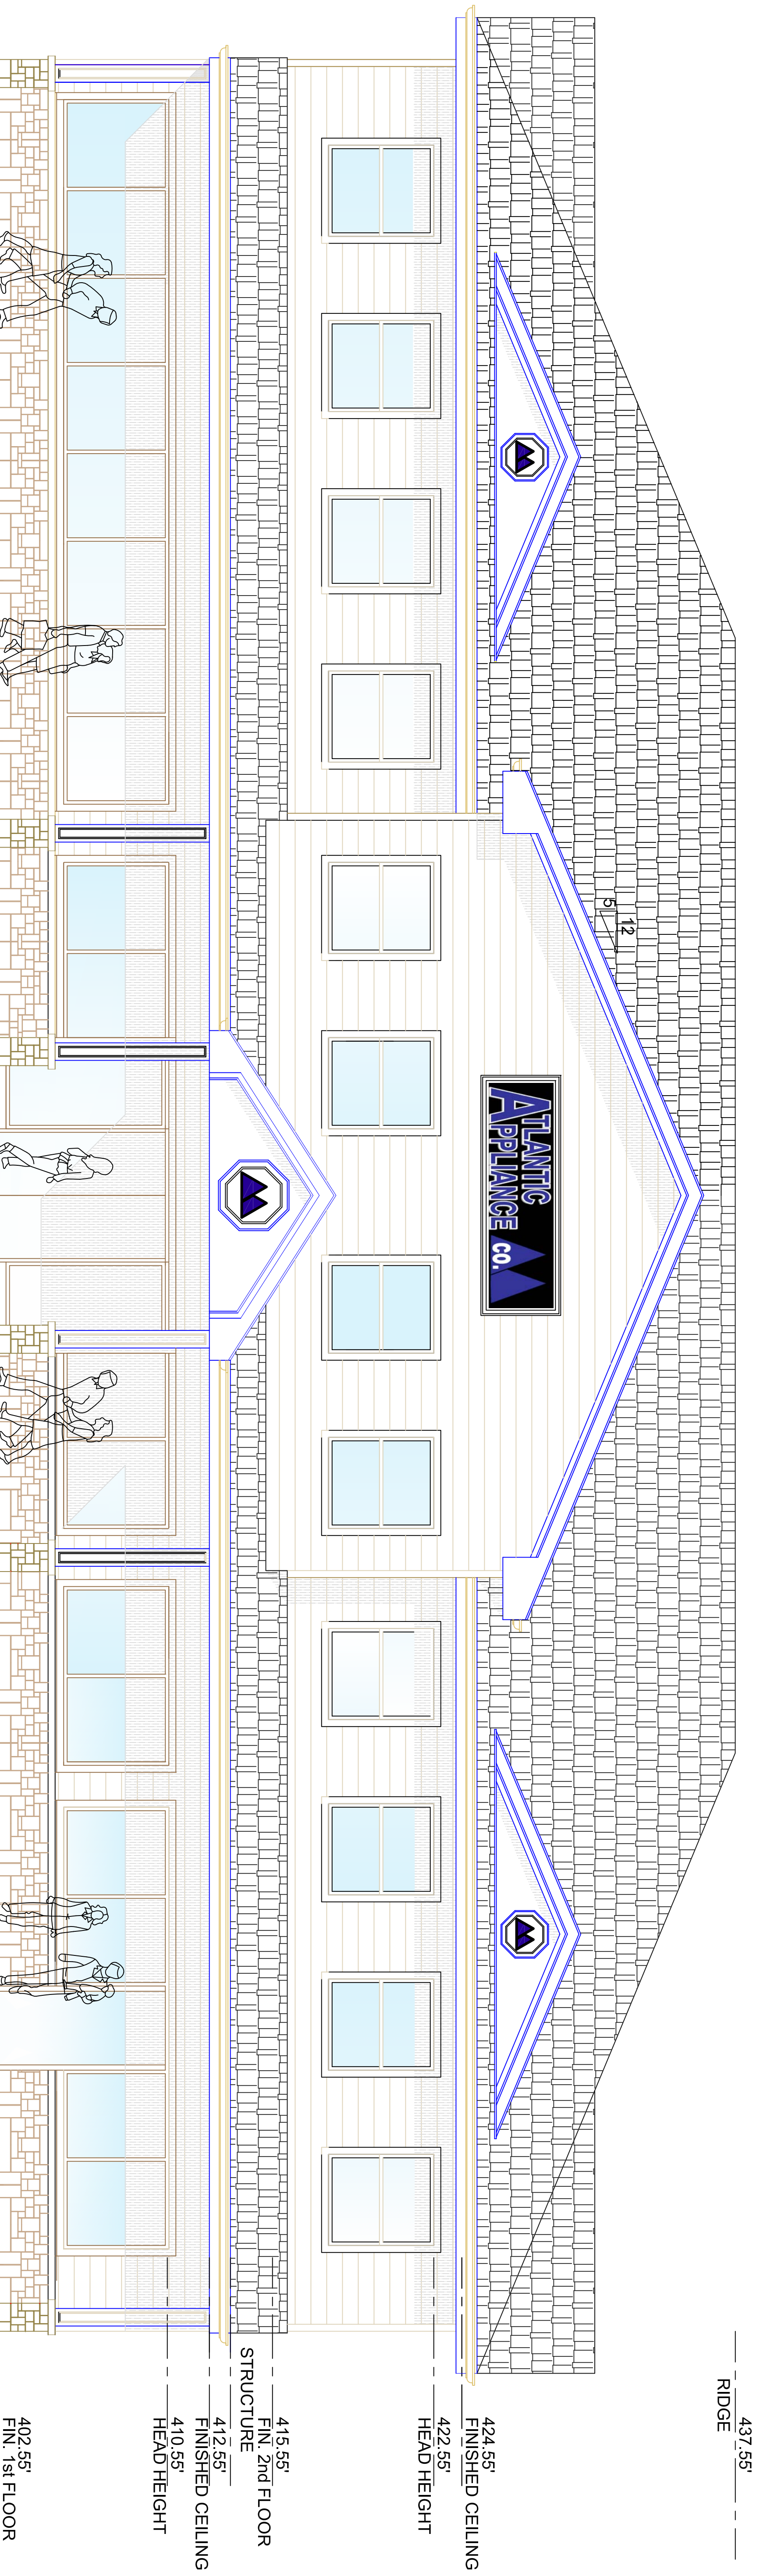

PROPOSED WEST ELEVATION - SCHEME 3 (3/1/20)

SCALE 1/4" = 1'-0"

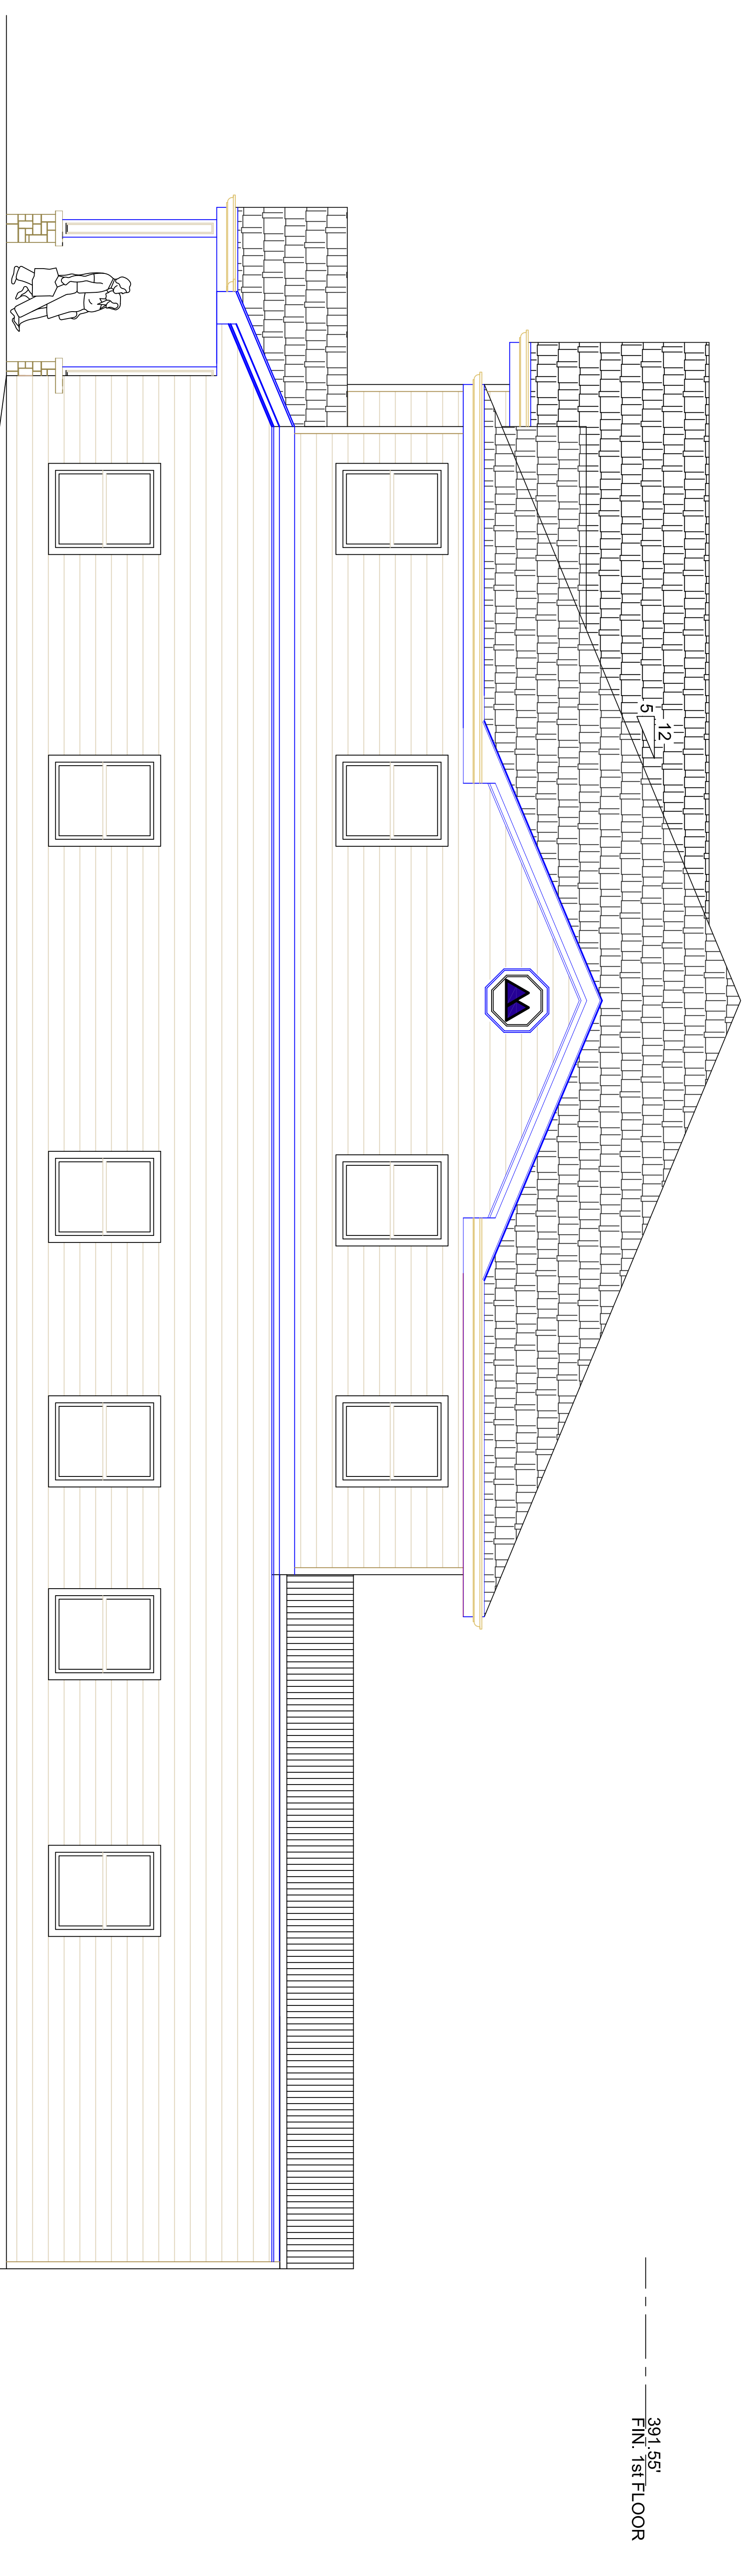

PROPOSED SOUTH ELEVATION - SCHEME 3 (3/1/20)

SCALE 1/4" = 1'-0"

437'-55" RIDGE

424'-55" FINISHED CEILING

422'-55" HEAD HEIGHT

415'-55" FIN. 2ND FLOOR STRUCTURE

412'-55" FINISHED CEILING

410'-55" HEAD HEIGHT

402'-55" FIN. 1ST FLOOR

391'-55" FIN. 1ST FLOOR

SALVATORE MANCINI, AIA
GARY SPILATRO, RA
 P.O. BOX 301
 NEWTOWN, CT 06470
 N.Y. ARCHITECTURAL LICENSE # 013600
 CT. ARCHITECTURAL LICENSE # 5682
 FL ARCHITECTURAL LICENSE # AO 0013589

PROJECT TITLE:
ATLANTIC APPLIANCE
 2010 MAPLE HILL STREET
 TOWN OF YORKTOWN WESTCHESTER CO., NY

REVISION #	DATE	DESCRIPTION

DATE	ISSUED TO
3/1/20	PRELIMINARY LAYOUT 3
2/17/20	PRELIMINARY LAYOUT 2
2/9/20	PRELIMINARY LAYOUT

SCALE AS NOTED
FILE #
DRAWN BY
CHECKED-BY

DRAWING NUMBER
a-4