


2 LOWER LEVEL FLOOR PLAN
SCALE: 3/16"=1'-0"

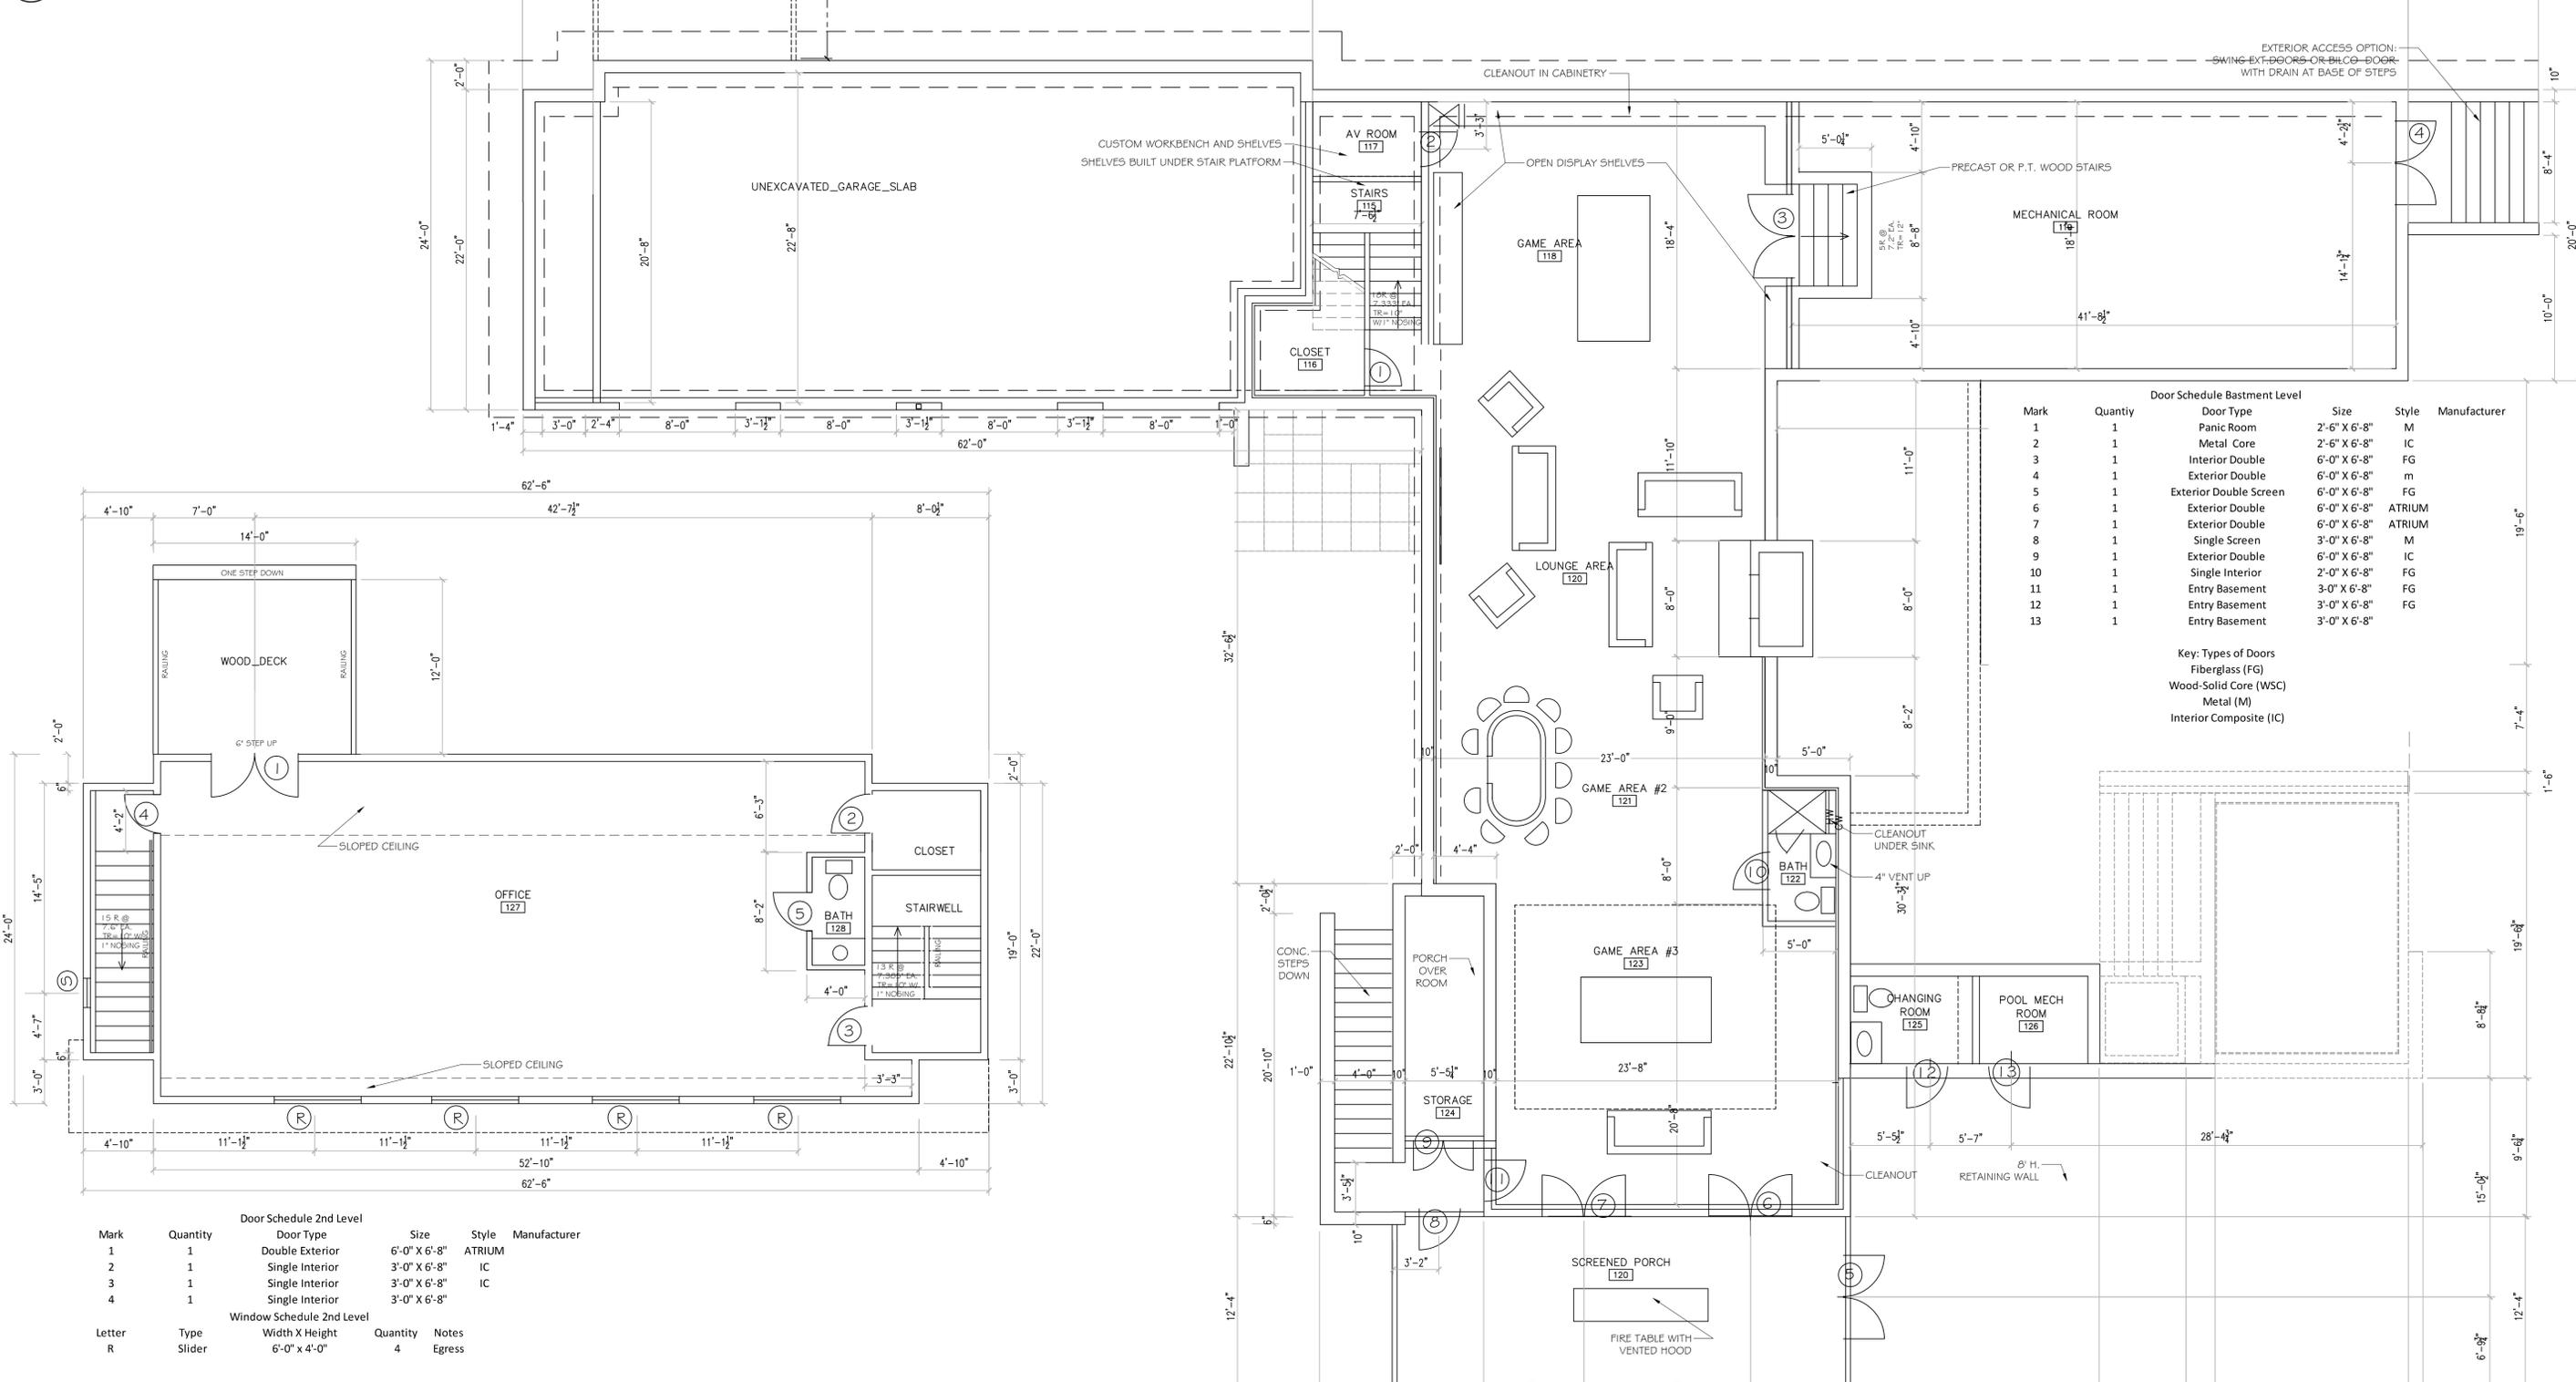

Door Schedule Basement Level

Mark	Quantity	Door Type	Size	Style	Manufacturer
1	1	Panic Room	2'-6" X 6'-8"	M	
2	1	Metal Core	2'-6" X 6'-8"	IC	
3	1	Interior Double	6'-0" X 6'-8"	FG	
4	1	Exterior Double	6'-0" X 6'-8"	m	
5	1	Exterior Double Screen	6'-0" X 6'-8"	FG	
6	1	Exterior Double	6'-0" X 6'-8"	ATRIUM	
7	1	Exterior Double	6'-0" X 6'-8"	ATRIUM	
8	1	Single Screen	3'-0" X 6'-8"	M	
9	1	Exterior Double	6'-0" X 6'-8"	IC	
10	1	Single Interior	2'-0" X 6'-8"	FG	
11	1	Entry Basement	3'-0" X 6'-8"	FG	
12	1	Entry Basement	3'-0" X 6'-8"	FG	
13	1	Entry Basement	3'-0" X 6'-8"	FG	

Key: Types of Doors
 Fiberglass (FG)
 Wood-Solid Core (WSC)
 Metal (M)
 Interior Composite (IC)

Door Schedule 2nd Level

Mark	Quantity	Door Type	Size	Style	Manufacturer
1	1	Double Exterior	6'-0" X 6'-8"	ATRIUM	
2	1	Single Interior	3'-0" X 6'-8"	IC	
3	1	Single Interior	3'-0" X 6'-8"	IC	
4	1	Single Interior	3'-0" X 6'-8"	IC	

Window Schedule 2nd Level

Letter	Type	Width X Height	Quantity	Notes
R	Slider	6'-0" X 4'-0"	4	Egress

3 OFFICE LEVEL FLOOR PLAN
SCALE: 3/16"=1'-0"

IT IS A VIOLATION OF NYS EDUCATION LAW SECTION 7209 FOR ANY PERSON, UNLESS THEY ARE ACTING UNDER THE DIRECTION OF A LICENSED PROFESSIONAL ENGINEER, LAND SURVEYOR OR ARCHITECT TO ALTER ANY ITEM BEARING THE STAMP OR SEAL OF A LICENSED PROFESSIONAL IN ANY WAY. IF AN ITEM IS ALTERED, THE ALTERING ENGINEER, SURVEYOR OR ARCHITECT SHALL AFFIX TO THE ITEM THEIR STAMP OR SEAL AND THE NOTATION "ALTERED BY" FOLLOWED BY THEIR SIGNATURE, THE DATE OF SUCH ALTERATION AND THE SPECIFIC DESCRIPTION OF THE ALTERATION.

THESE DRAWINGS ARE THE SOLE PROPERTY OF P.W. SCOTT ENGINEERING AND ARCHITECTS, P.C. AND WILL NOT BE REPRODUCED BY ANY MEANS AND BE GIVEN TO ANY OTHER TRADES/PERSONS WITHOUT THE EXPRESS PERMISSION OF P.W. SCOTT ENGINEERING AND ARCHITECTS, P.C.

NOTE: DO NOT SCALE DRAWINGS DIMENSIONS SUPERCEDE SCALE

P. W. SCOTT ENGINEERING & ARCHITECTURE, P.C. 3871 ROUTE 6 BREWSTER, NY 10509 845-278-2110	Revisions No. Date Description		Dwg. Title: OFFICE & LOWER LEVEL FLOOR PLAN
			Project Title: 535_JEROME_ROAD,_YORKTOWN_HEIGHTS
			Proj. No. 20-116
			Date 11/16/20
			Drawn by PWS Scale AS_NOTED

A2