




1 HILLSIDE ELEVATION (south)
SCALE: NTS



2 NORTH ELEVATION
SCALE: NTS



3 WEST ELEVATION
SCALE: NTS

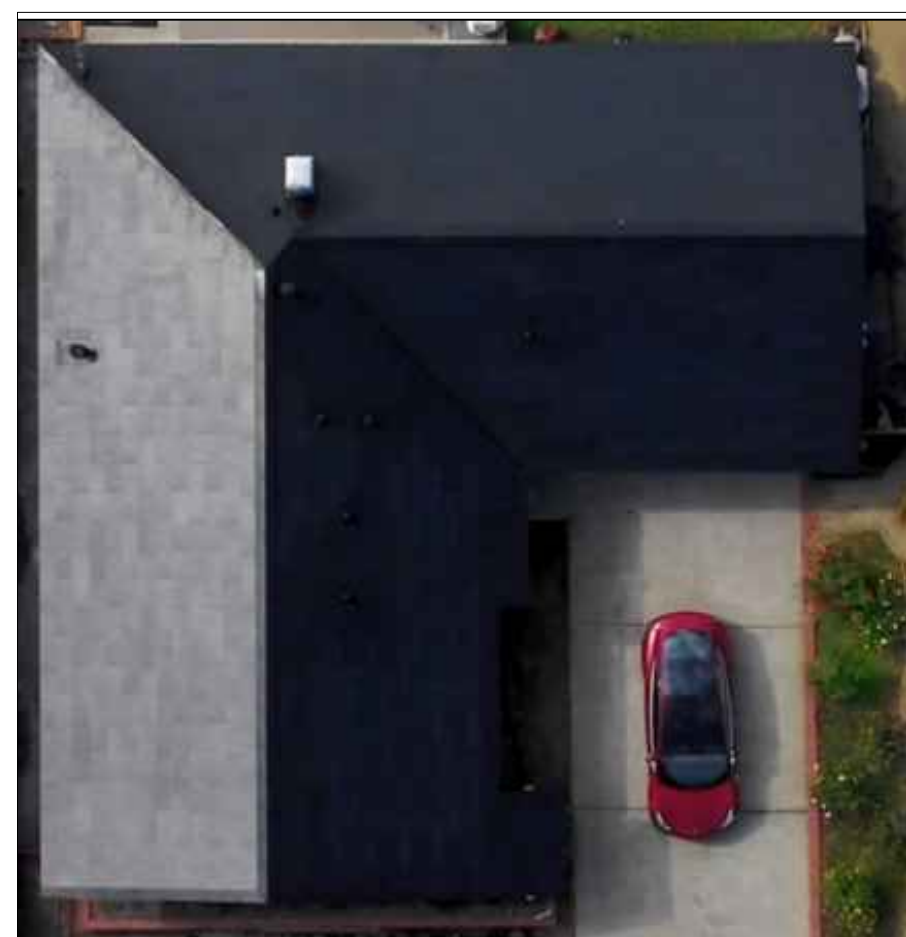

A Tesla Roof Aerial View




B Tesla Roof Street View




4 SOUTH ELEVATION
SCALE: NTS



5 EAST ELEVATION
SCALE: NTS

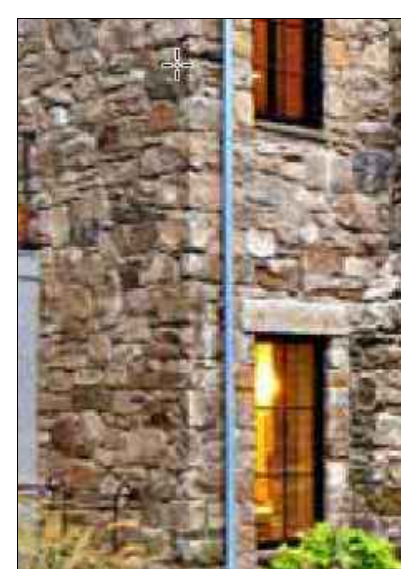

C CT Thin Stone - Fieldstone

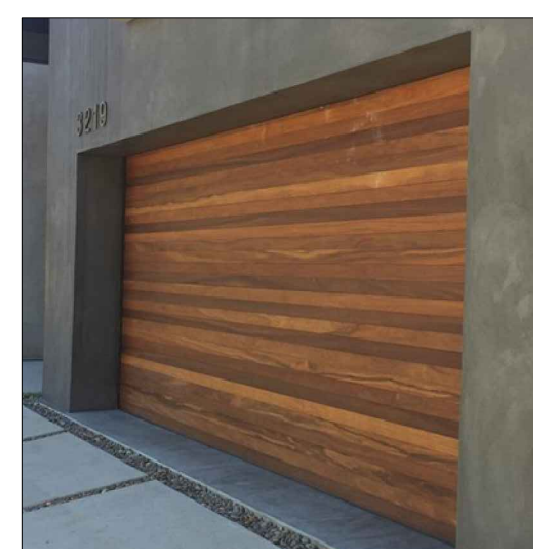

D Garage Doors



E Italo Window



F Tesla Roof Aerial View



G Cumaru Siding Material

Cumaru 1x6 Siding

- NET "FINISHED" DIMENSION: 1 1/16" X 5"
The perfect alternative to vinyl siding, Cumaru wood siding is a natural choice for your home's exterior. 1"x6" Cumaru siding has:
- Maximum durability with a 3540 Janka rating
 - Natural resistance to decay, mildew, & insects
 - Endurance to withstand any climate
 - A lifespan well over 25 years
 - Zero chemicals & is 100% natural hardwood
 - Shiplap profile for easy installation

MATERIALS LISTING

- Siding:** Cumaru horizontal shiplap siding - Brown (G)
Stonework: CT Thin Stone - Fieldstone
Trim: Black AZEK or equal, painted
Windows: Italo Window- Custom, black metal frame (E)
Doors: Italo bi-fold and swing doors -Custom, black metal frame (F)
Roof: Tesla Electric Generation Solar Panel Roof (A,B)
Garage: Horizontal Wood- see photo (D)

6 MATERIALS
SCALE: NTS

IT IS A VIOLATION OF NYS EDUCATION LAW SECTION 7209 FOR ANY PERSON, UNLESS THEY ARE ACTING UNDER THE DIRECTION OF A LICENSED PROFESSIONAL ENGINEER, LAND SURVEYOR OR ARCHITECT TO ALTER ANY ITEM BEARING THE STAMP OR SEAL OF A LICENSED PROFESSIONAL IN ANY WAY. IF AN ITEM IS ALTERED, THE ALTERING ENGINEER, SURVEYOR OR ARCHITECT SHALL AFFIX TO THE ITEM THEIR STAMP OR SEAL AND THE NOTATION "ALTERED BY" FOLLOWED BY THEIR SIGNATURE, THE DATE OF SUCH ALTERATION AND THE SPECIFIC DESCRIPTION OF THE ALTERATION.

THESE DRAWINGS ARE THE SOLE PROPERTY OF P.W. SCOTT ENGINEERING AND ARCHITECTS, P.C. AND WILL NOT BE REPRODUCED BY ANY MEANS AND BE GIVEN TO ANY OTHER TRADES/PERSONS WITHOUT THE EXPRESS PERMISSION OF P.W. SCOTT ENGINEERING AND ARCHITECTS, P.C.

NOTE: DO NOT SCALE DRAWINGS DIMENSIONS SUPERCEDE SCALE

P. W. SCOTT		Revisions		Dwg. Title	Seal	Dwg. No.
No.	Date	Description		ABACA_PRESENTATION		AB
-	-	-		Project Title 535_JEROME_ROAD,_YORKTOWN_HEIGHTS		
-	-	-		Proj. No. 20-116		
-	-	-		Drawn by PWS		
ENGINEERING & ARCHITECTURE, P.C.				Date 11/16/20	Scale AS_NOTED	
3871 ROUTE 6						
BREWSTER, NY 10509 845-278-2110						