

STAPLES PLAZA
TENANT SPACE 2
3333 CROMBOND RD.,
YORKTOWN HEIGHTS, NY 10598


DATE:	01/26/2021
JOB NUMBER:	17015.13
SCALE:	AS NOTED
DRAWN BY:	OL

FIRST FLOOR
PLAN

LAYOUT 3.9

A110

CONSTRUCTION DRAWINGS

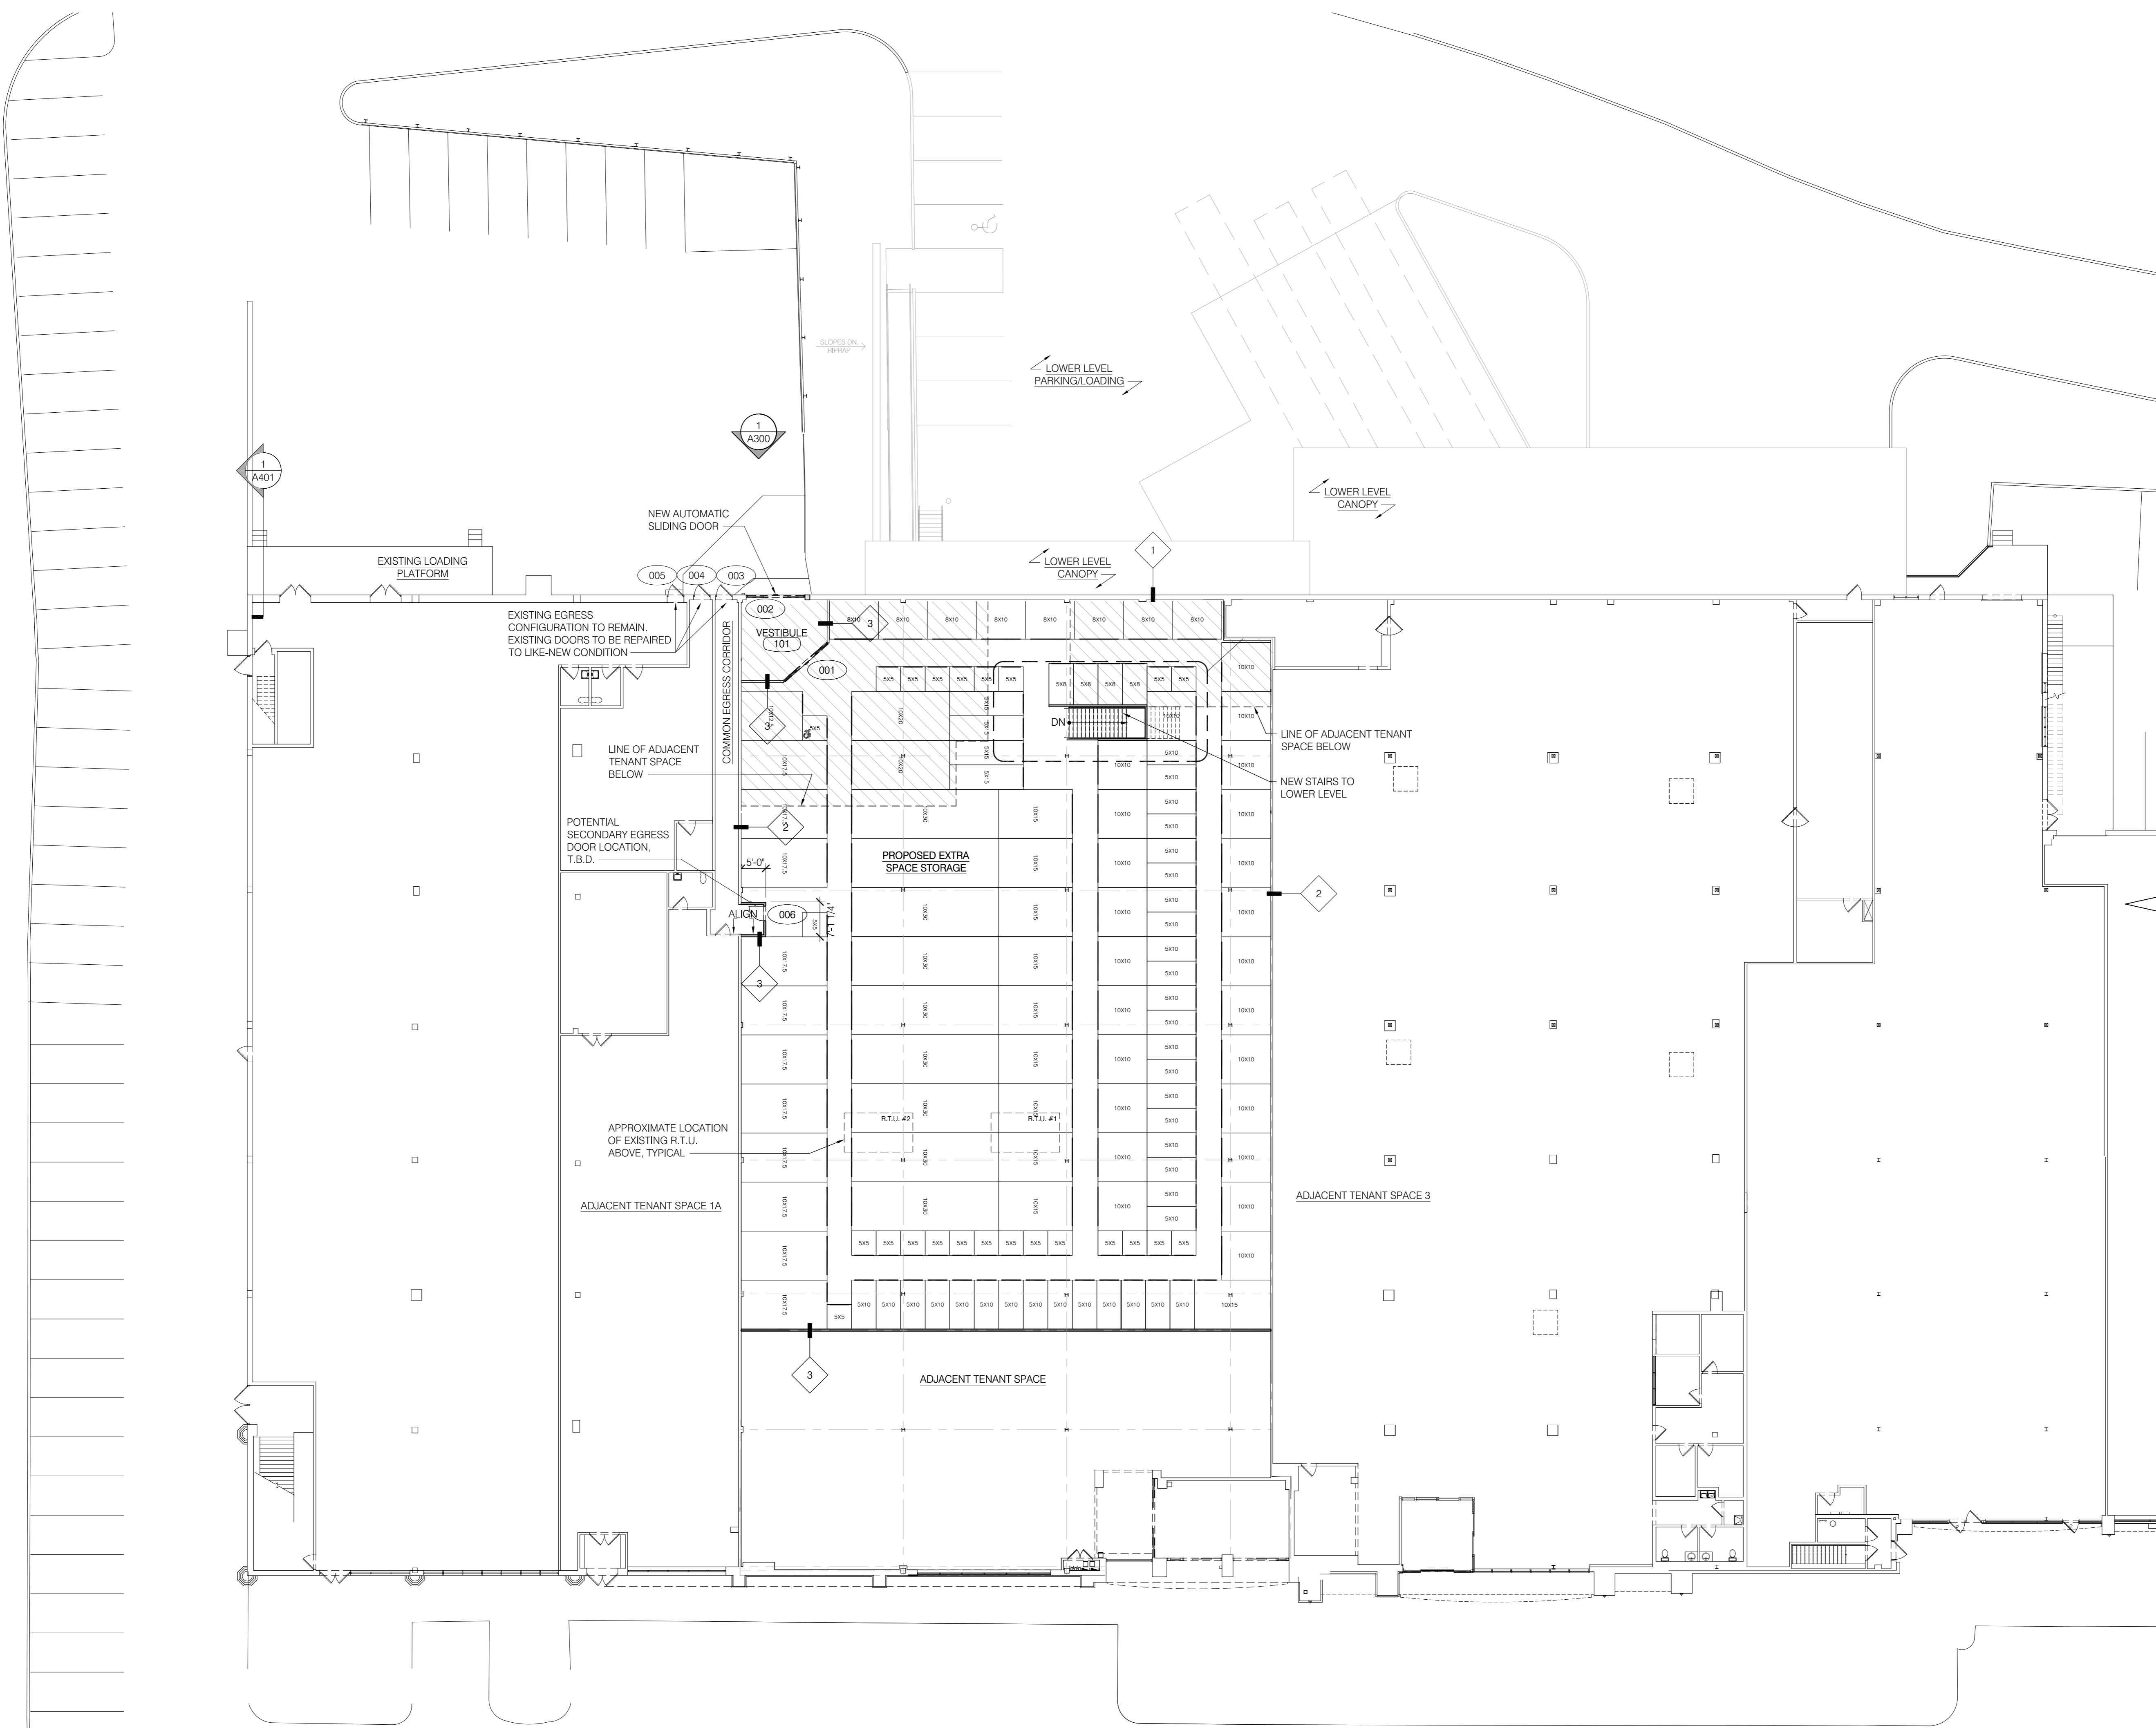

FIRST FLOOR PLAN
SCALE: 1/16" = 1'-0"