




NOTE:
 1. THIS IS NOT A SURVEY. ALL SURVEY INFORMATION SHOWN ON THIS PLAN HAS BEEN TAKEN FROM SURVEY MAP PREPARED BY BAKLEY AND WATSON, DATED 06/12/20. THE ENGINEER ASSUMES NO RESPONSIBILITY FOR ITS ACCURACY.

- LEGEND**
- PROPERTY LINE / RIGHT OF WAY
 - PROPOSED ROAD CENTERLINE
 - PROPOSED CURB
 - EDGE OF WETLAND
 - 100' WETLAND BUFFER
 - PROPOSED RETAINING WALLS

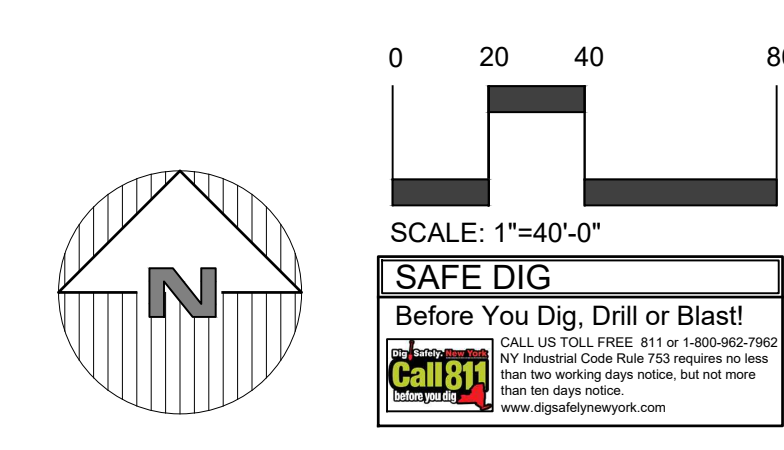

Site Design Consultants
 Civil Engineers • Land Planners
 251-F Underhill, Yorktown Heights, NY 10598
 (914) 962-4488, Fax: (914) 962-7306
 www.sitedesignconsultants.com

Engineer:
 Joseph C. Rima, P.E.
 License No. 13121

Revisions	No.	Date	Comments
1.	6/12/20	6/12/20	Final Submittal
2.	6/12/20	6/12/20	Final Submittal
3.	7/23/20	7/23/20	Updated Land Use and Utility Plans

Scale	1" = 40'
Drawn by	TK
Date	6-23-20

PROJECT # 20-20

TREE REMOVAL PLAN

UNDERHILL FARM
 UNDERHILL AVENUE
 Westchester County, New York

