



Gardena Hotel

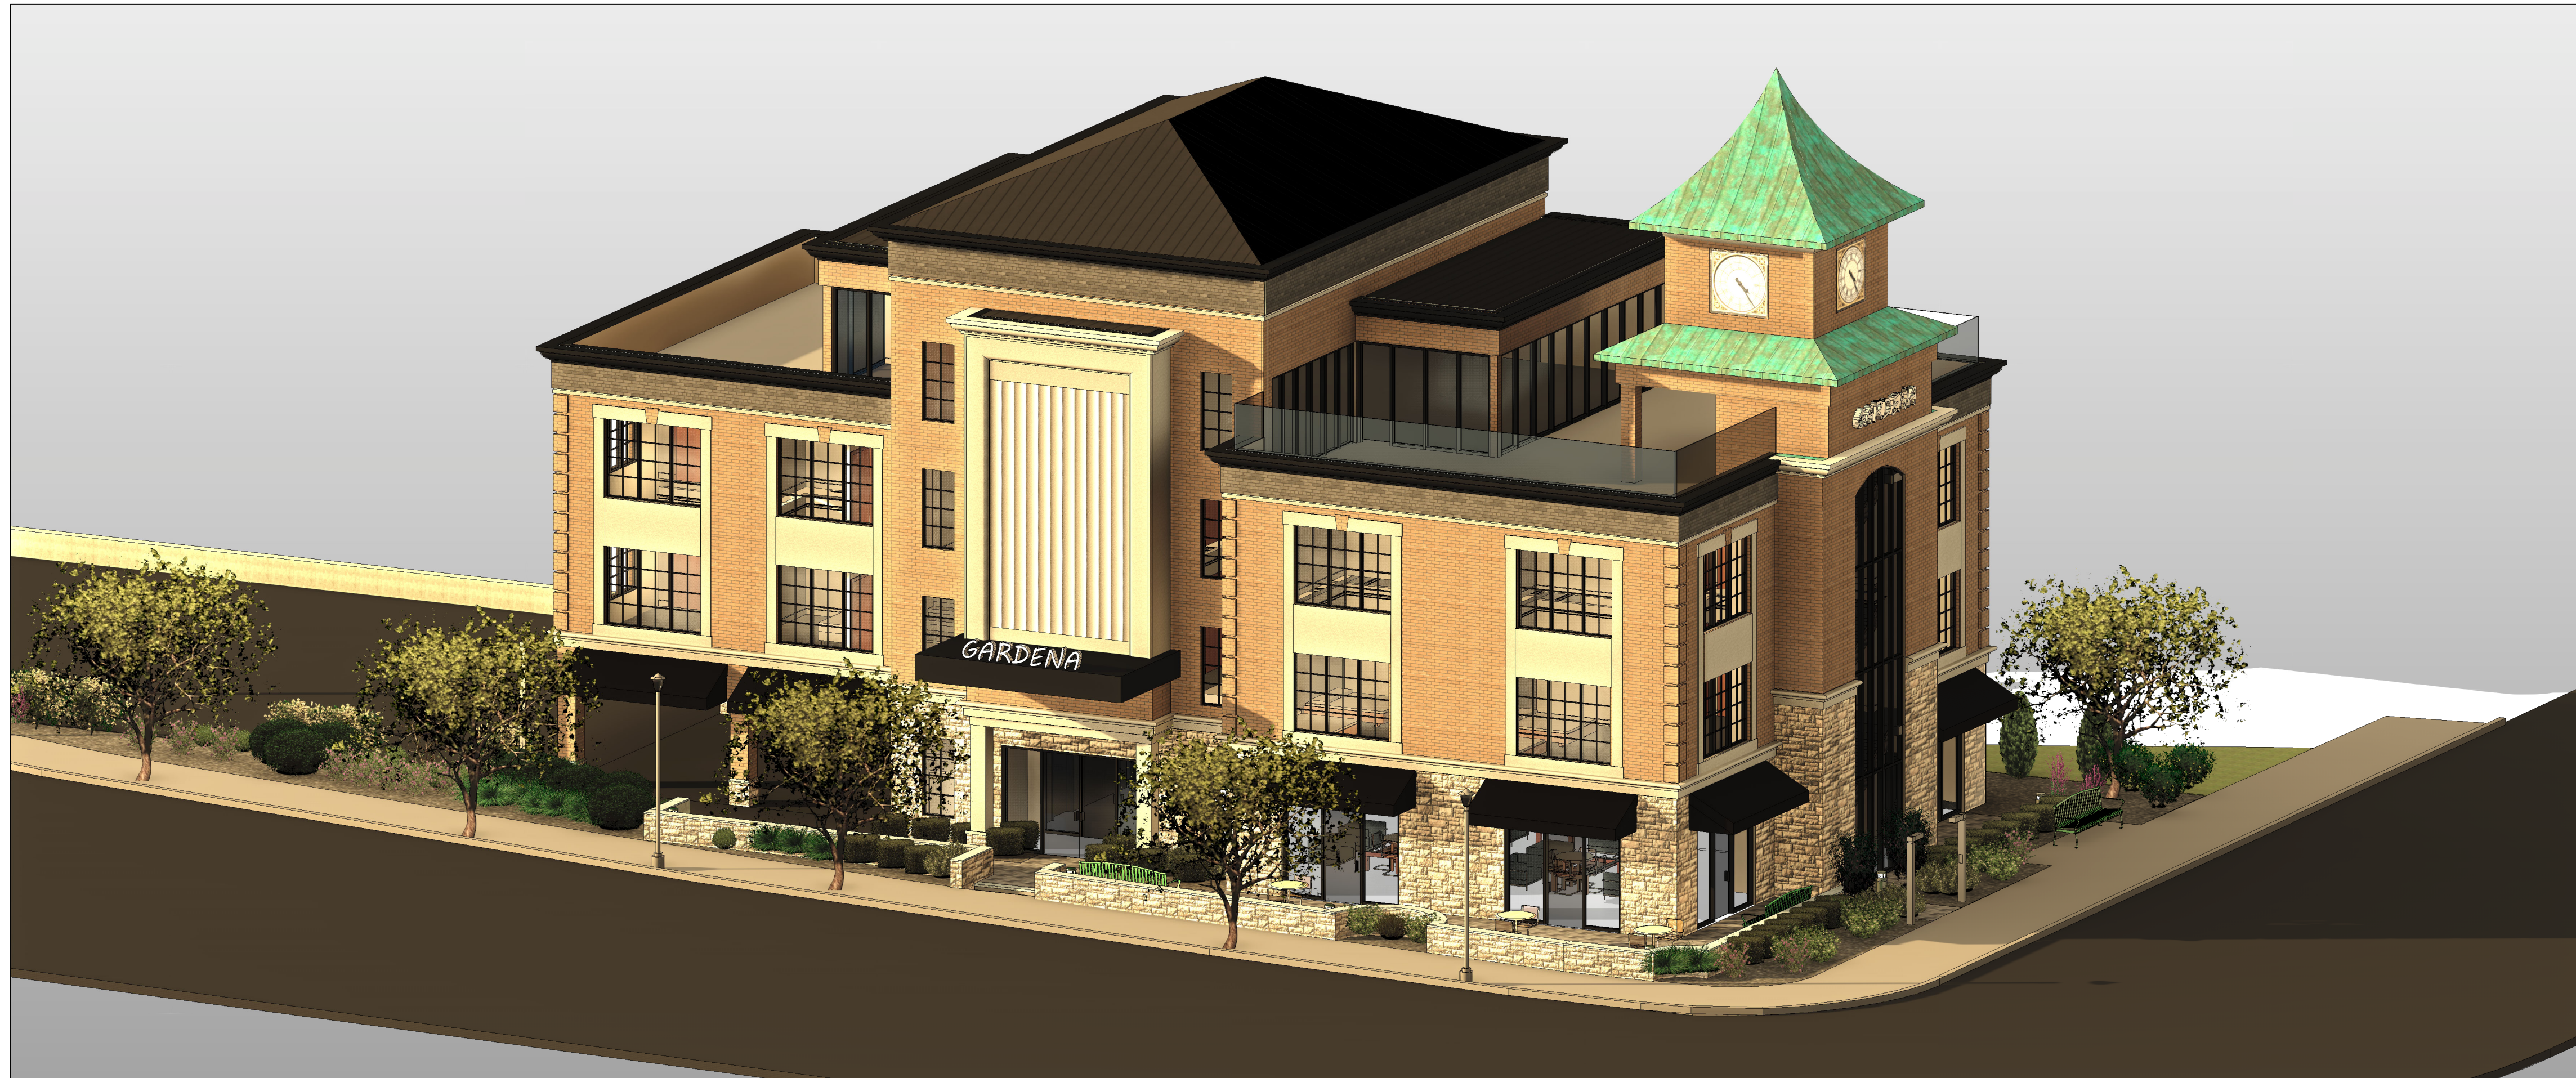

NOTE:
1. UNAUTHORIZED ALTERATIONS OR ADDITIONS TO THIS DRAWING IS A VIOLATION OF SECTION 7209 (2) OF THE NEW YORK STATE EDUCATION LAW

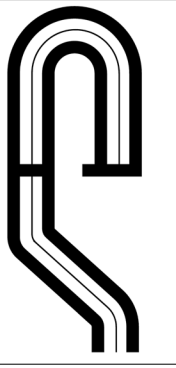

Site Design Consultants
Civil Engineers • Land Planners
Mimmo Design, LLC
251-F Underhill Avenue, Yorktown Heights, NY 10598
(914) 962-4488 - Fax: (914) 962-7386
www.SiteDesignConsultants.com

Engineer:
Joseph C. Riina, P.E.
NYS Lic. 64431


REVISIONS:	DESCRIPTION:
DATE:	

SCALE	DRAWN BY:	DATE:
	DR	3/31/23

COVER SHEET

Boutique Hotel
Prepared for:
1952 Commerce Street, LLC
1952 Commerce Street
Westchester Co., NY
Town of Yorktown

Sheet
A-100
Sheet of

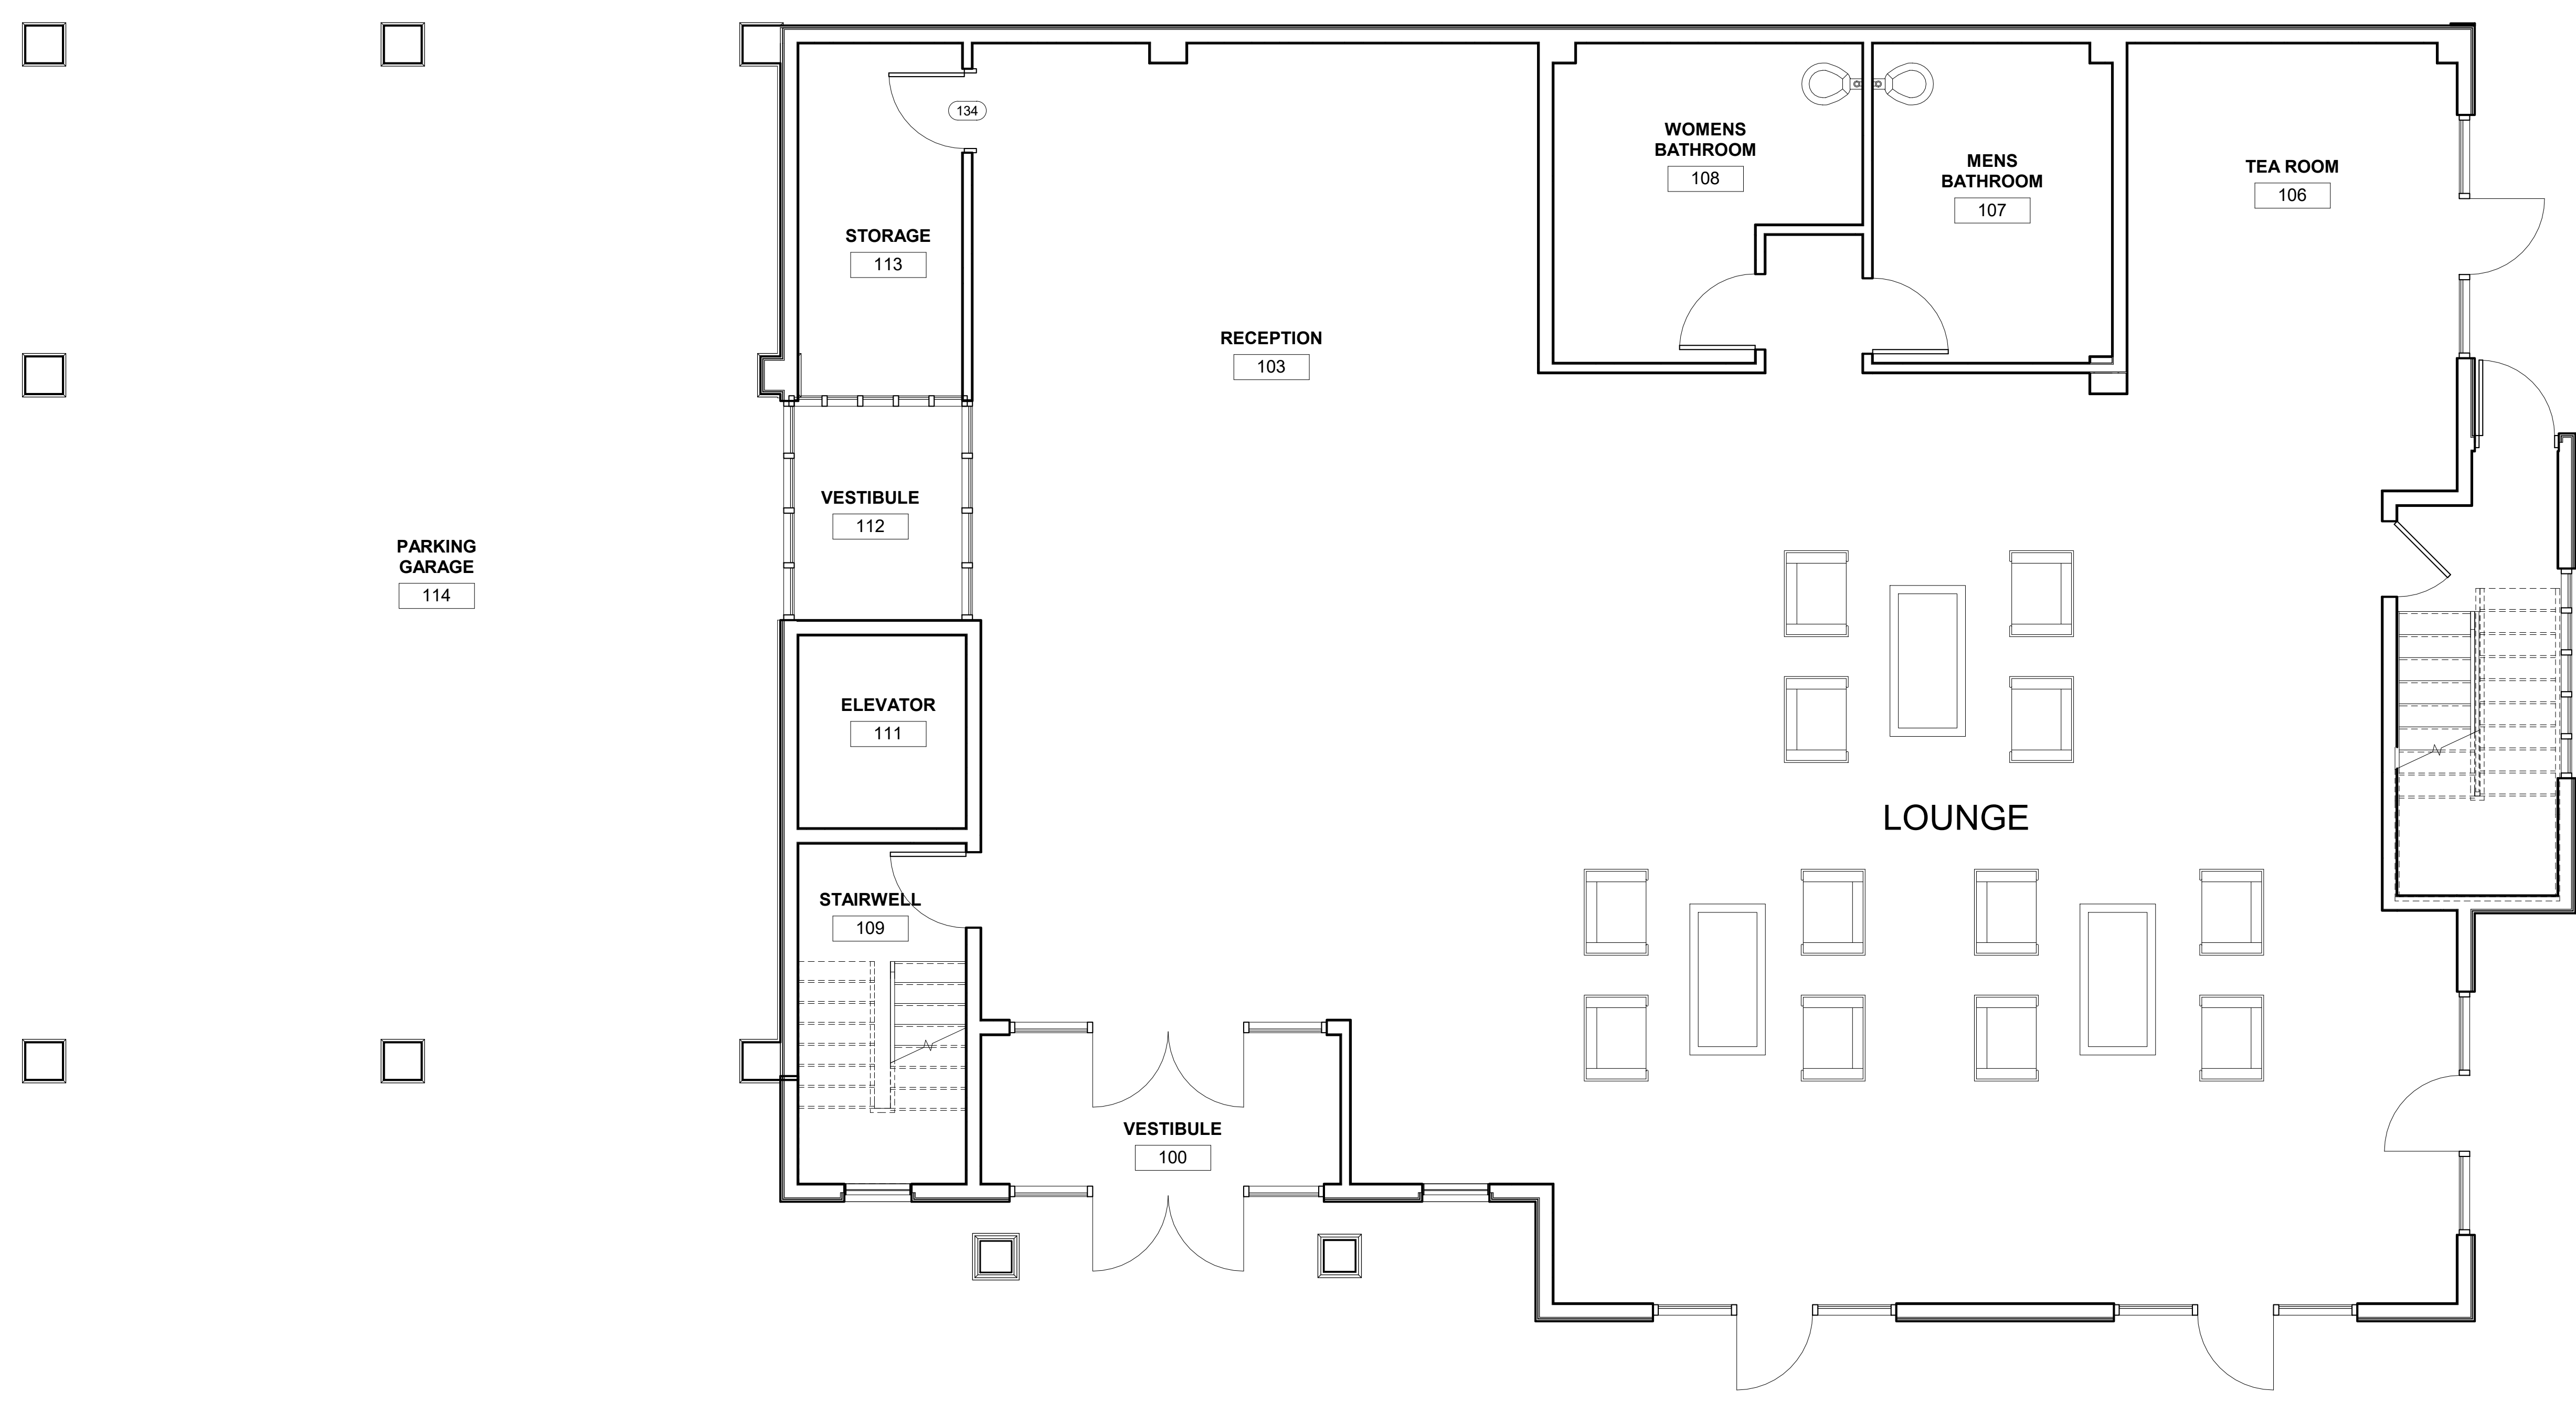


FRONT ENTRANCE
@ VETERANS ROAD

SIDE ENTRANCE @
COMMERCE STREET

FIRST FLOOR PLAN

NOTE:
1. UNAUTHORIZED ALTERATIONS OR ADDITIONS TO THIS DRAWING IS A VIOLATION OF SECTION 7209 (2) OF THE NEW YORK STATE EDUCATION LAW

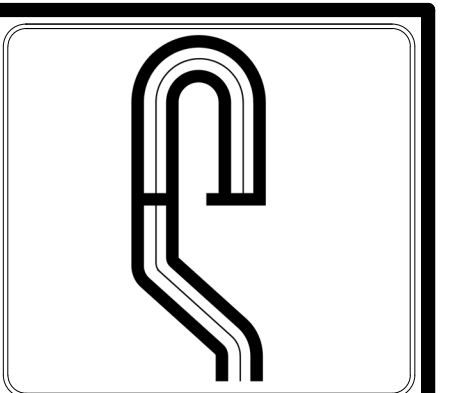

Site Design Consultants
Civil Engineers • Land Planners
Mimmo Design, LLC
251-F Underhill Avenue, Yorktown Heights, NY 10598
(914) 962-4488 - Fax: (914) 962-7386
www.SiteDesignConsultants.com

Engineer:
Joseph C. Riina, P.E.
NYS Lic. 64431


REVISIONS:	DESCRIPTION:
DATE:	

SCALE:
1/4" = 1'-0"
DRAWN BY:
DR
DATE:
03/13 1/23

FIRST FLOOR PLAN

Boutique Hotel
Prepared for:
**1952 Commerce Street,
LLC**
1952 Commerce Street
Westchester Co., NY
Town of Yorktown

Sheet
A-101
Sheet of

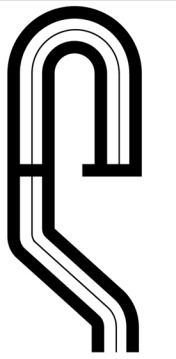

Site Design Consultants
Civil Engineers • Land Planners

Mimmo Design, LLC

251-F Underhill Avenue, Yorktown Heights, NY 10598
(914) 962-4488 - Fax: (914) 962-7386
www.SiteDesignConsultants.com

Engineer:

Joseph C. Rina, P.E.
NYS Lic. 64431

REVISIONS:

SCALE
1/4" = 1'-0"

SECOND FLOOR PLAN

Boutique Hotel

Prepared for:

1952 Commerce Street,
LLC

Town of Yorktown

DATE:

DRAWN BY:
DR

DATE:
03/13/23


1952 Commerce Street
Westchester Co., NY

Sheet

A-102

Sheet of

3/31/2023 1:17:33 PM

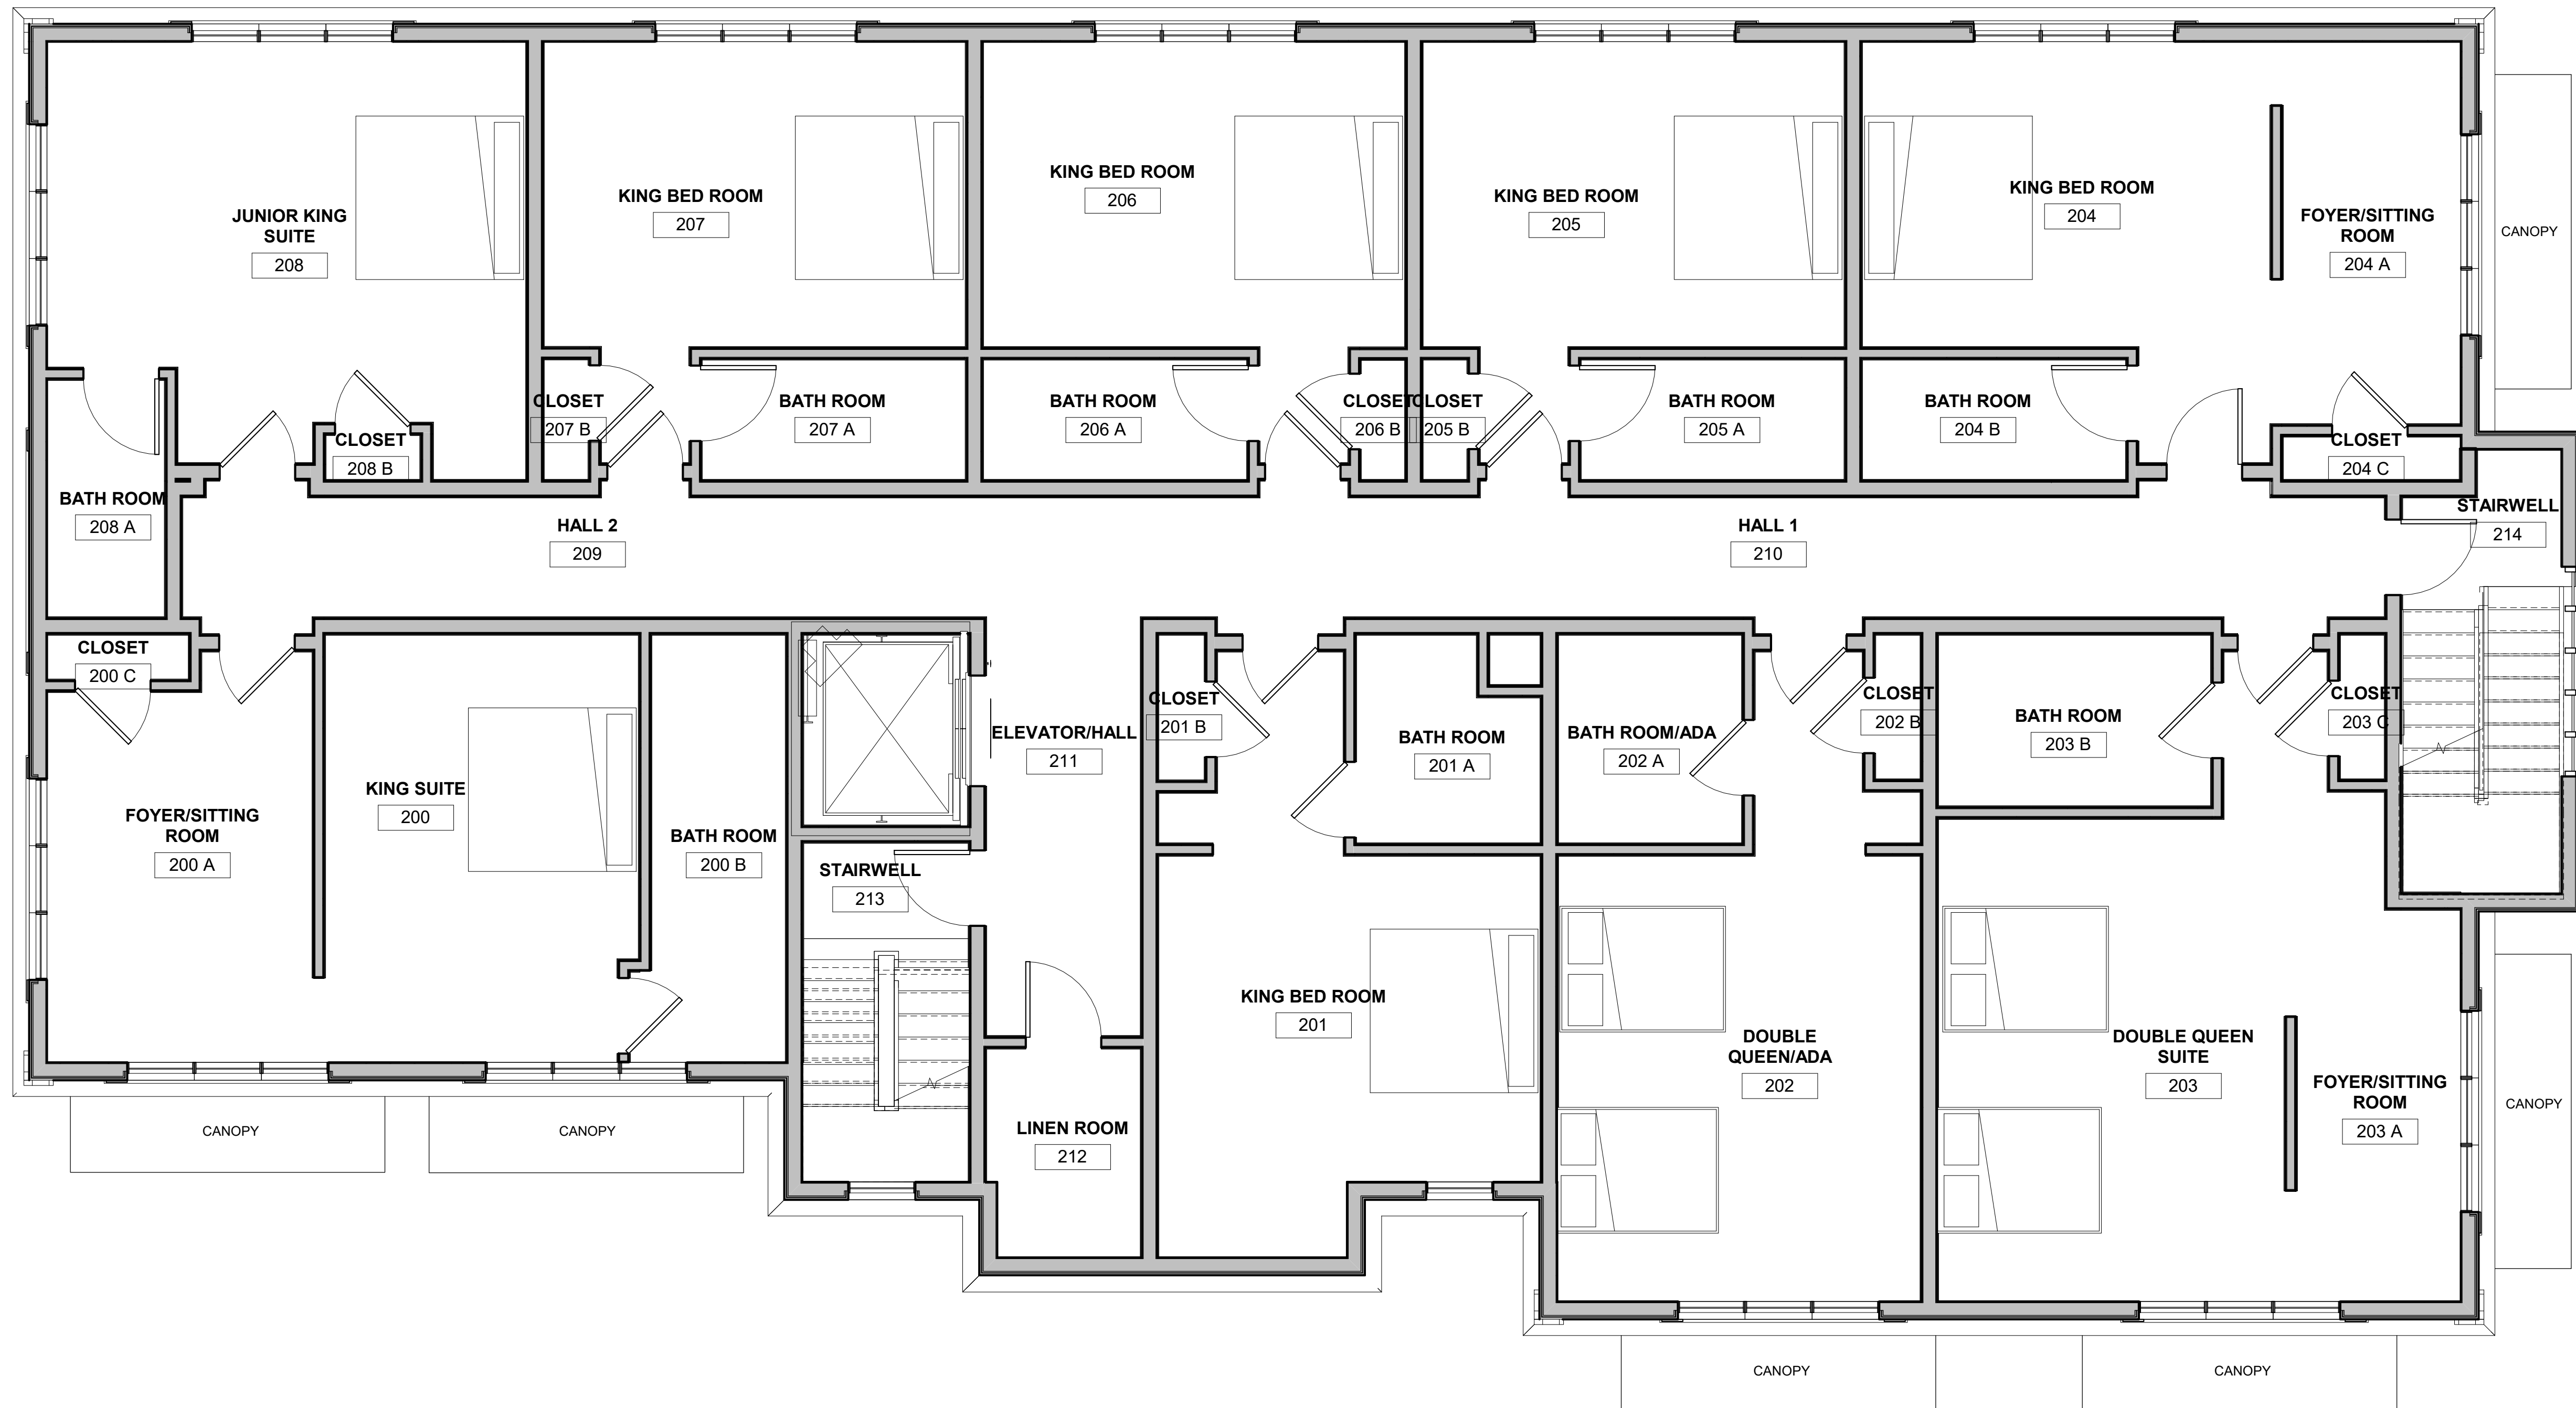

SECOND FLOOR PLAN

NOTE:
1. UNAUTHORIZED ALTERATIONS OR ADDITIONS TO THIS DRAWING IS A VIOLATION OF SECTION 7209 (2) OF THE NEW YORK STATE EDUCATION LAW





FRONT ELEVATION



RIGHT ELEVATION




REAR ELEVATION



LEFT ELEVATION

NOTE:
1. UNAUTHORIZED ALTERATIONS OR ADDITIONS TO THIS DRAWING IS A VIOLATION OF SECTION 7209 (2) OF THE NEW YORK STATE EDUCATION LAW

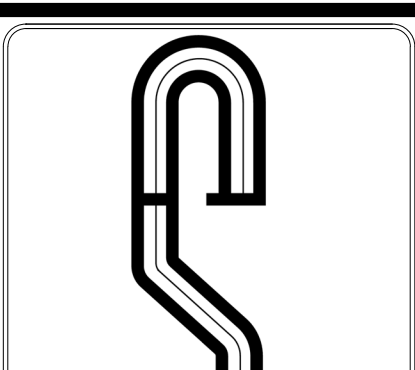

Site Design Consultants
Civil Engineers • Land Planners
Mimmo Design, LLC
251-F Underhill Avenue, Yorktown Heights, NY 10598
(914) 962-4488 - Fax: (914) 962-7386
www.SiteDesignConsultants.com

Engineer:
Joseph C. Riina, P.E.
NYS Lic. 64431

REVISIONS:	DESCRIPTION:
DATE:	

SCALE
1/8" = 1'-0"

DRAWN BY:
DR


DATE:
03/13/23

ELEVATIONS

Boutique Hotel
Prepared for:
1952 Commerce Street, LLC
1952 Commerce Street
Westchester Co., NY
Town of Yorktown


Sheet
A-103
Sheet of

3/31/2023 1:17:48 PM

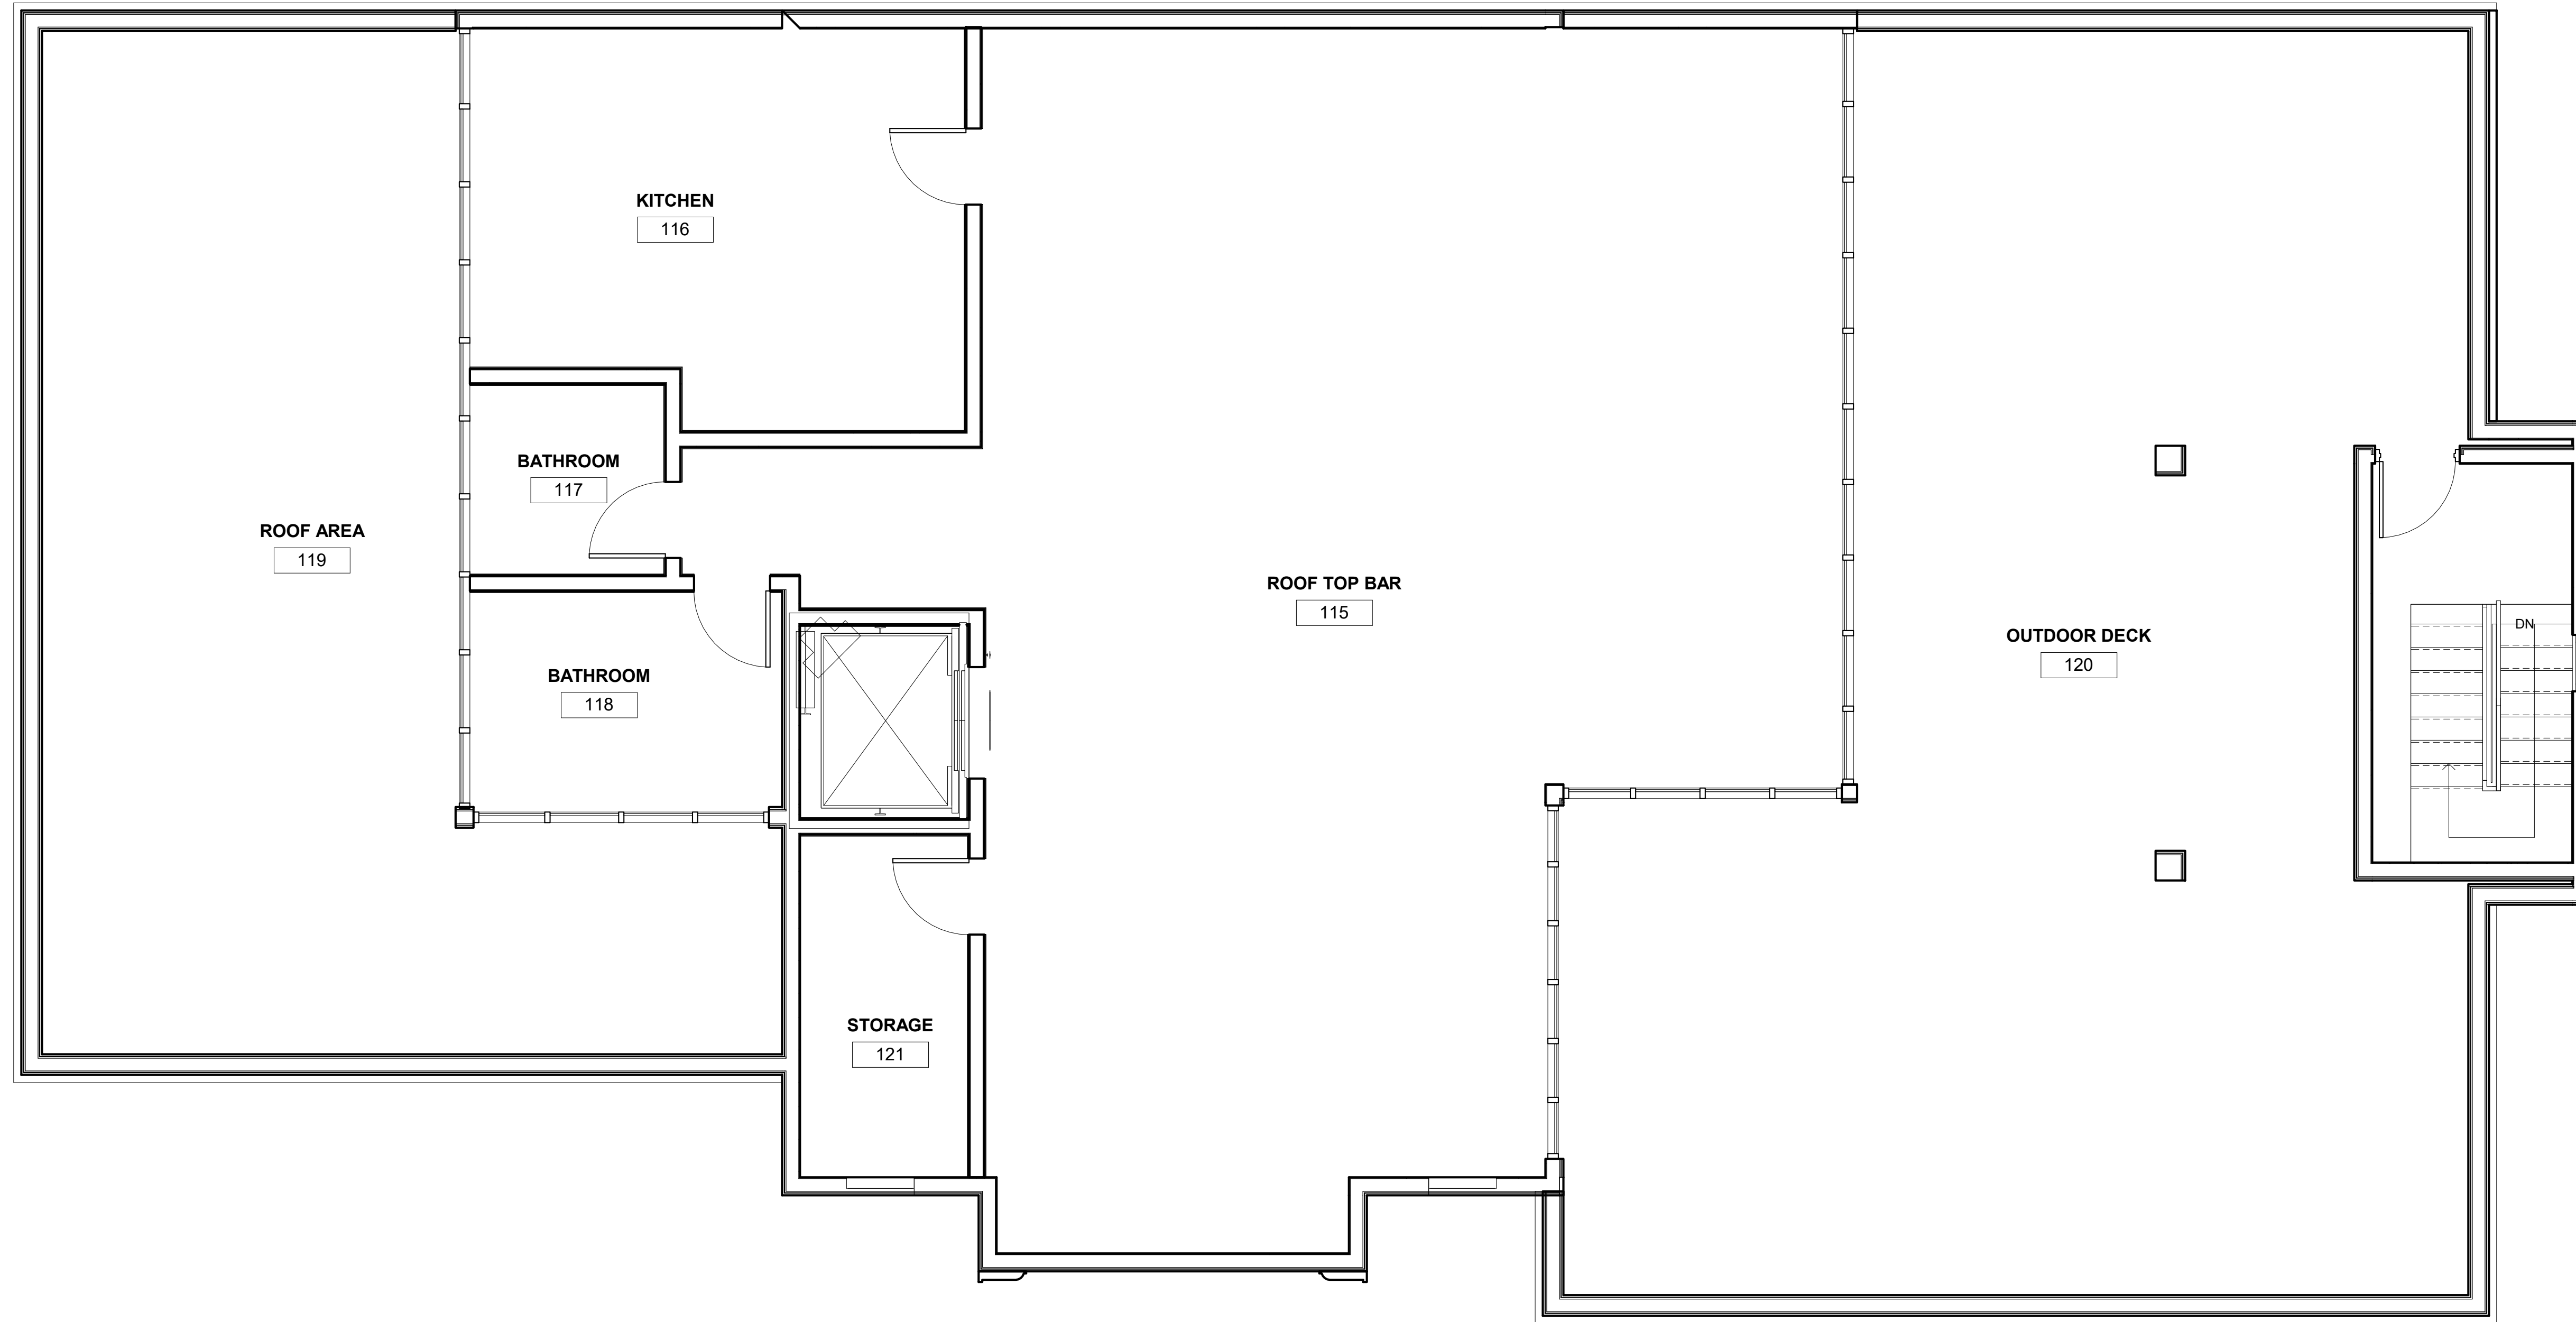

ROOF DECK PLAN

NOTE:
 1. UNAUTHORIZED ALTERATIONS OR ADDITIONS TO THIS DRAWING IS A VIOLATION OF SECTION 7209 (2) OF THE NEW YORK STATE EDUCATION LAW

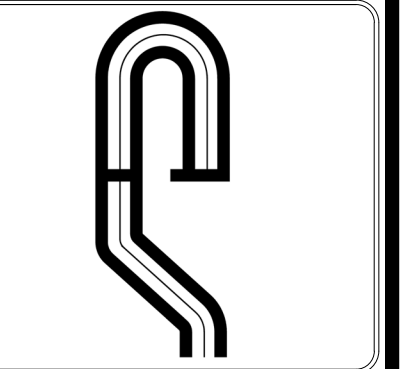

Site Design Consultants
 Civil Engineers • Land Planners
Mimmo Design, LLC
 251-F Underhill Avenue, Yorktown Heights, NY 10598
 (914) 962-4488 - Fax: (914) 962-7386
 www.SiteDesignConsultants.com

Engineer:
Joseph C. Rina, P.E.
 NYS Lic. 64431


REVISIONS:	DESCRIPTION:
DATE:	

SCALE:
 1/4" = 1'-0"
 DRAWN BY:
 DR
 DATE:
 03/31/23

ROOF DECK

Boutique Hotel
 Prepared for:
1952 Commerce Street, LLC
 1952 Commerce Street
 Westchester Co., NY
 Town of Yorktown

Sheet
A-104
 Sheet of

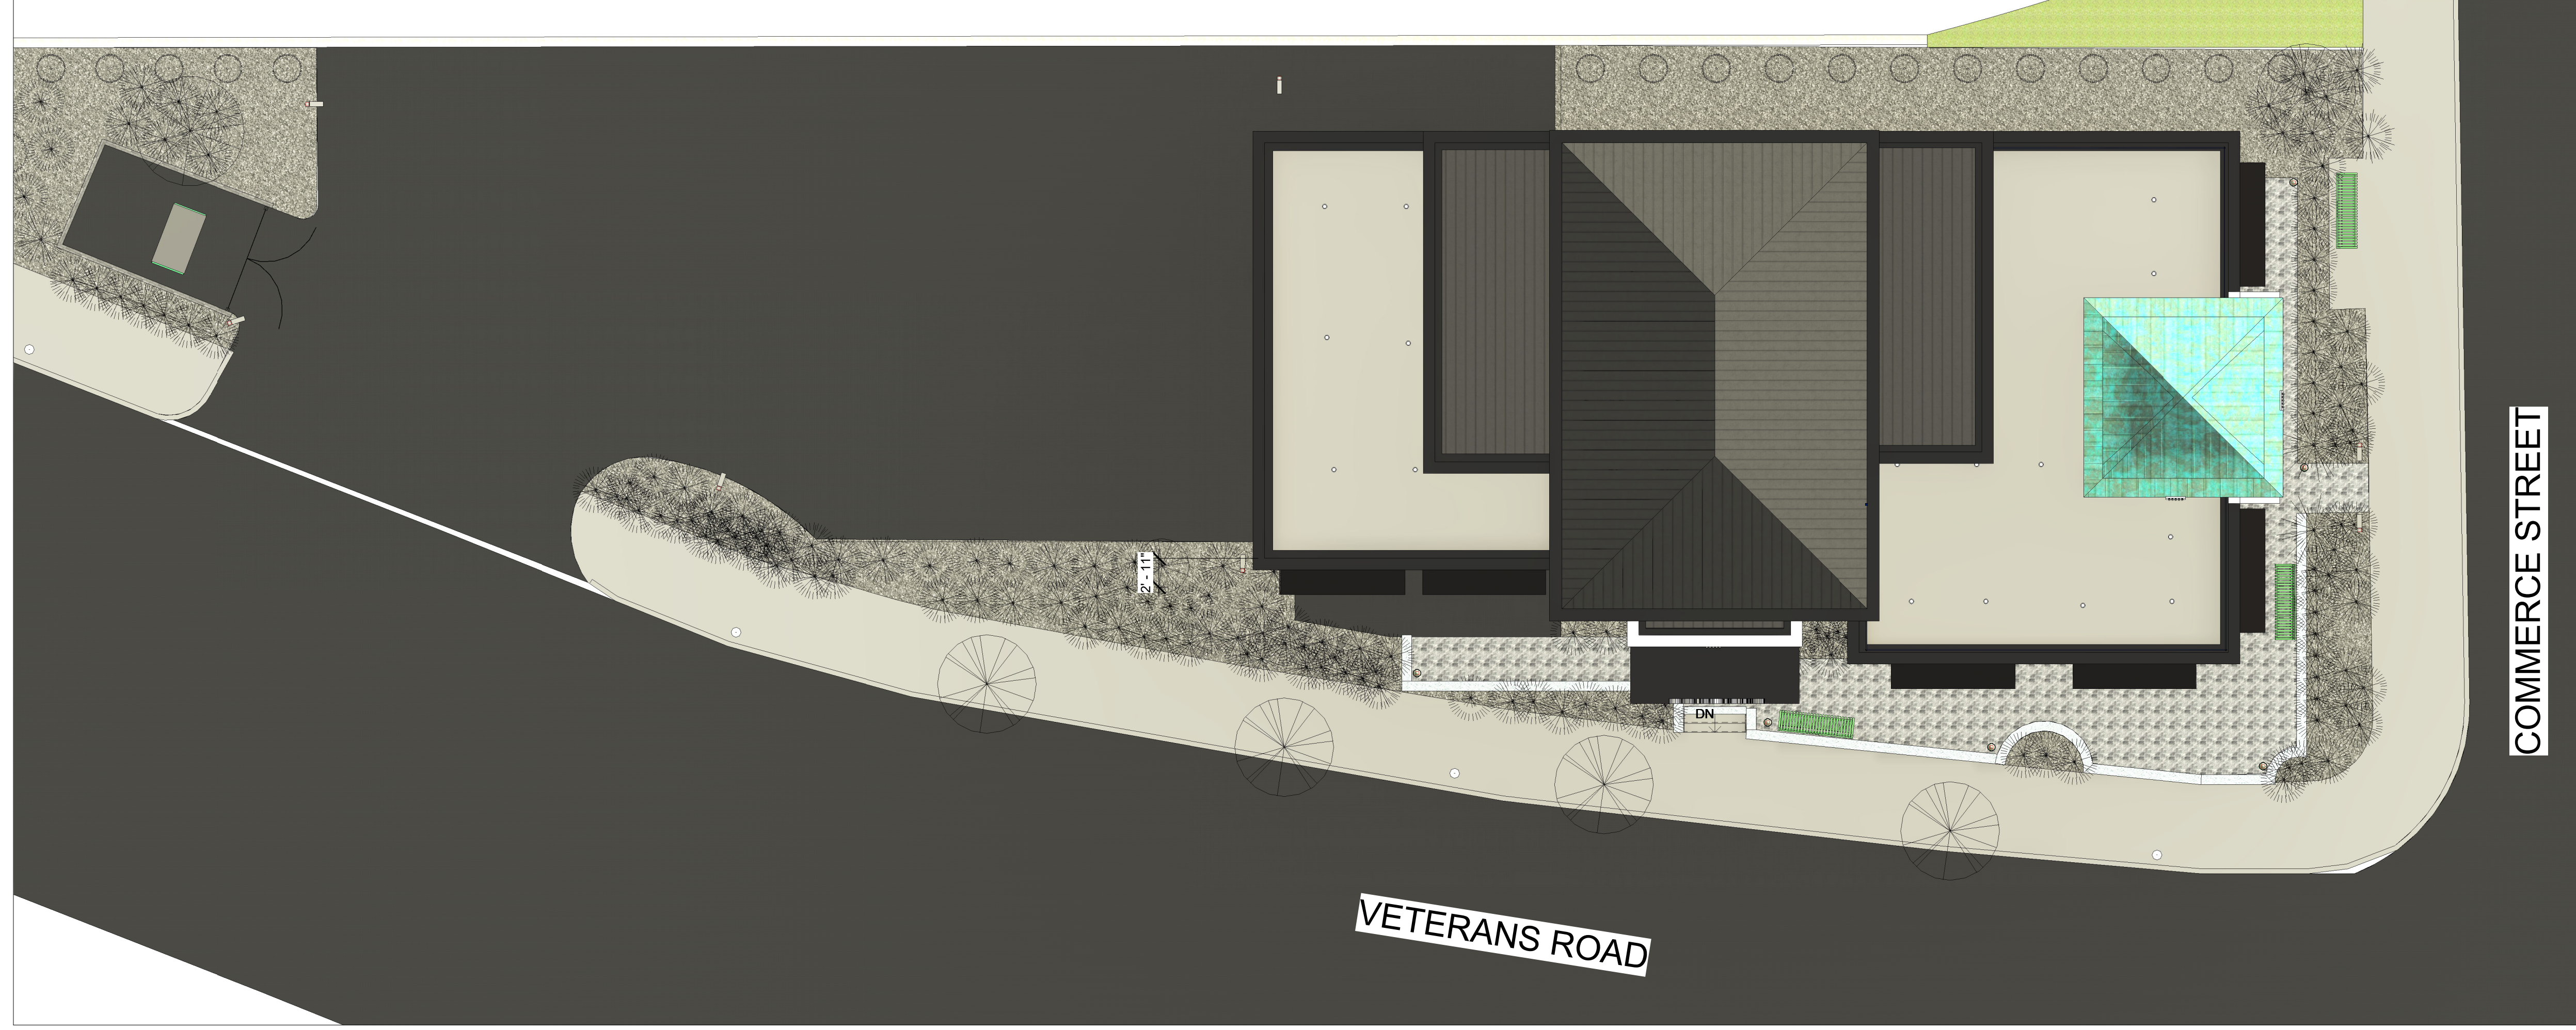

NOTE:
 1. UNAUTHORIZED ALTERATIONS OR ADDITIONS TO THIS DRAWING IS A VIOLATION OF SECTION 7209 (2) OF THE NEW YORK STATE EDUCATION LAW



Boutique Hotel
 Prepared for:
**1952 Commerce Street,
 LLC**
 1952 Commerce Street
 Town of Yorktown
 Westchester Co., NY

SITE PLAN

SCALE
 1" = 10'-0"


DRAWN BY:
 DR

DATE:
 03/31/23




REVISIONS:	DATE:	DESCRIPTION:

Engineer:
Joseph C. Riina, P.E.
 NYS Lic. 64431


Site Design Consultants
 Civil Engineers • Land Planners
Mimmo Design, LLC
 251-F Underhill Avenue, Yorktown Heights, NY 10598
 (914) 962-4488 - Fax: (914) 962-7386
 www.SiteDesignConsultants.com

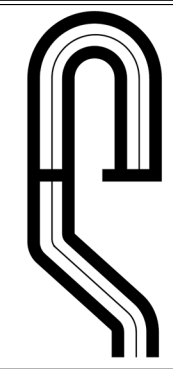

Sheet
A-105
 Sheet of

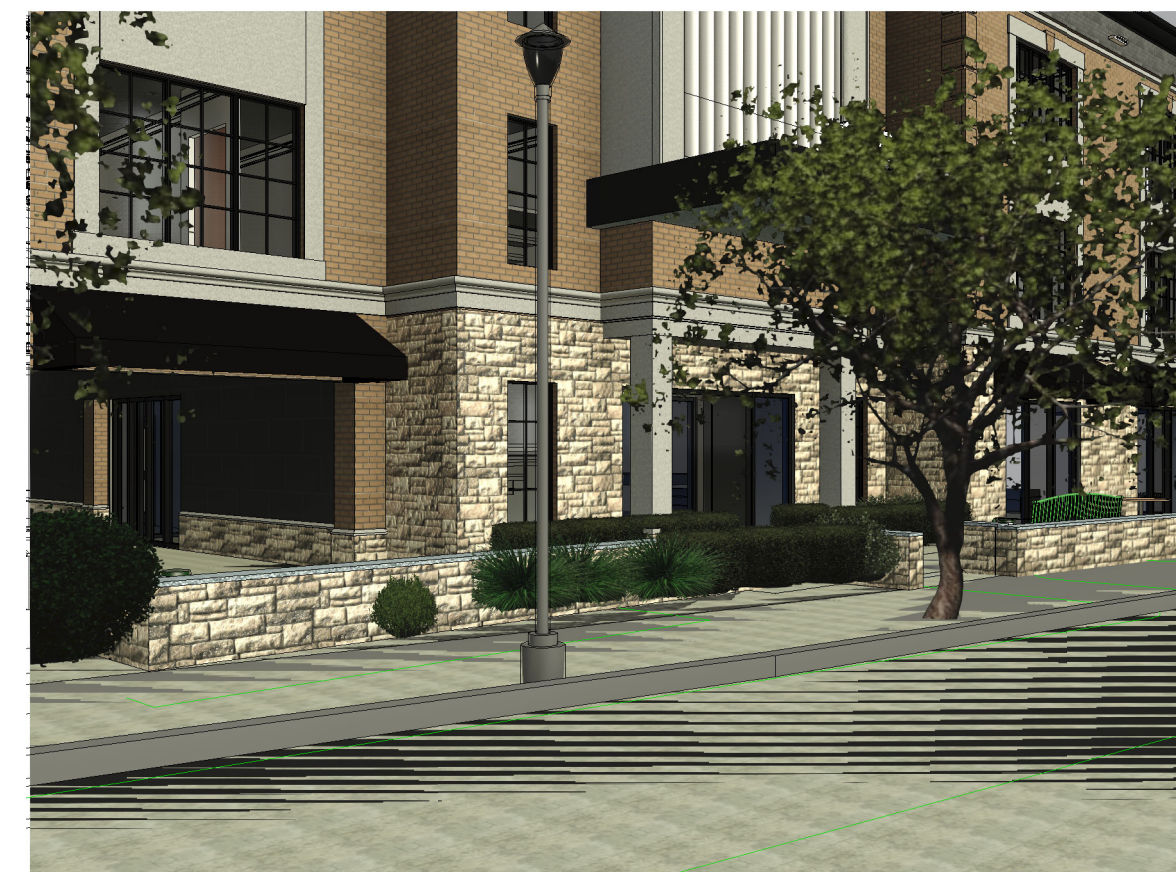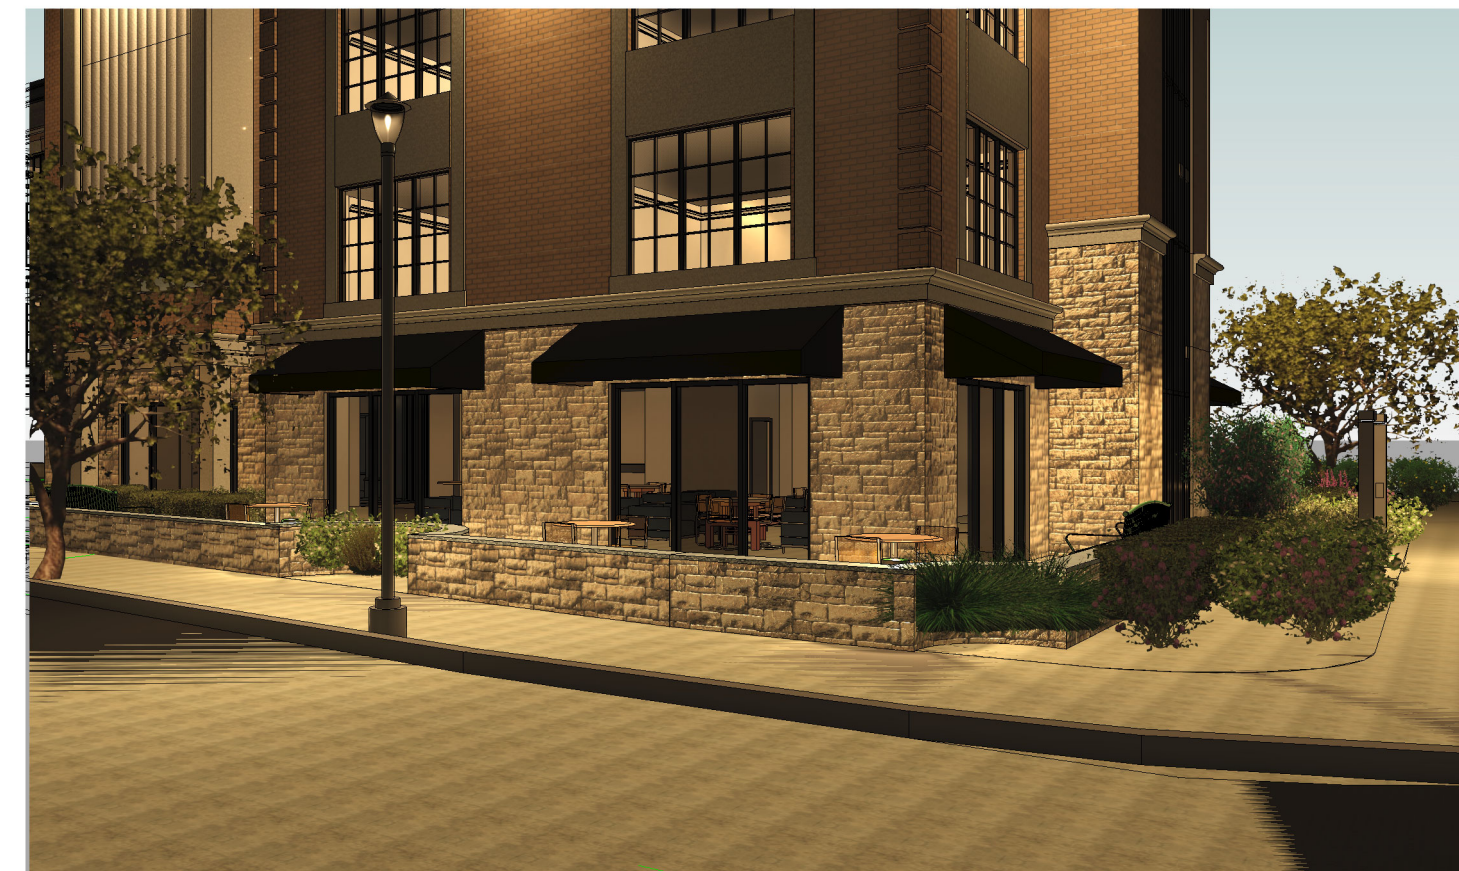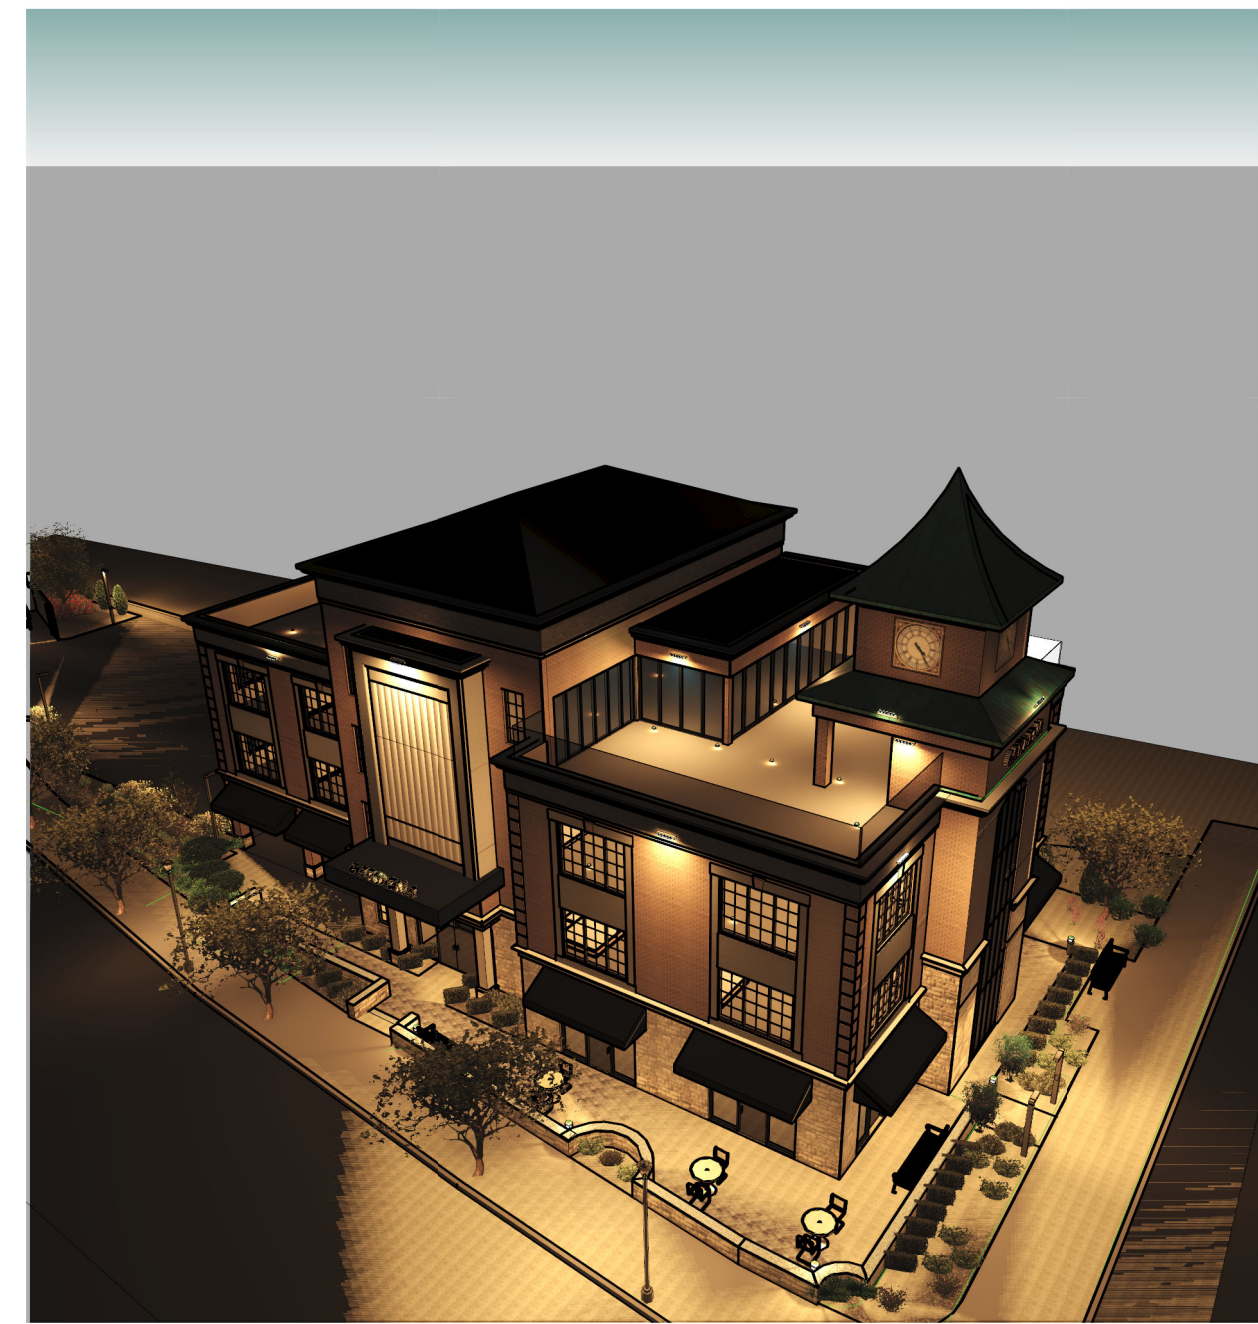

NOTE:
 1. UNAUTHORIZED ALTERATIONS OR ADDITIONS TO THIS DRAWING IS A VIOLATION OF SECTION 7209 (2) OF THE NEW YORK STATE EDUCATION LAW

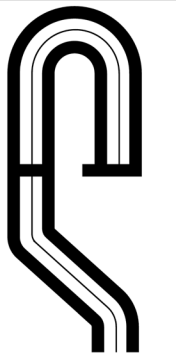

Site Design Consultants

Civil Engineers • Land Planners
Mimmo Design, LLC
 251-F Underhill Avenue, Yorktown Heights, NY 10598
 (914) 962-4488 - Fax: (914) 962-7386
 www.SiteDesignConsultants.com

Engineer:

Joseph C. Riina, P.E.
 NYS Lic. 64431

REVISIONS:	DATE:	DESCRIPTION:

SCALE	DRAWN BY:	DATE:
	DR	03/13 1/23

3D VIEWS

Boutique Hotel
 Prepared for:
1952 Commerce Street, LLC
 1952 Commerce Street
 Westchester Co., NY
 Town of Yorktown



Sheet
A-106
 Sheet of