




COPYRIGHT ©2022 BY TOWN OF YORKTOWN
ALL RIGHTS RESERVED. NO PART OF THIS DOCUMENT MAY BE
REPRODUCED, STORED IN A RETRIEVING SYSTEM, OR
TRANSMITTED IN ANY FORM OR BY ANY MEANS, ELECTRONIC,
MECHANICAL, PHOTOCOPYING, RECORDING, OR BY ANY
WITHOUT PRIOR WRITTEN PERMISSION OF THE TOWN OF
YORKTOWN. ANY REPRODUCTION OR USE OF THIS
DOCUMENT WITHOUT THE WRITTEN PERMISSION OF THE TOWN OF
YORKTOWN SHALL RENDER THEM NULL AND VOIDABLE.

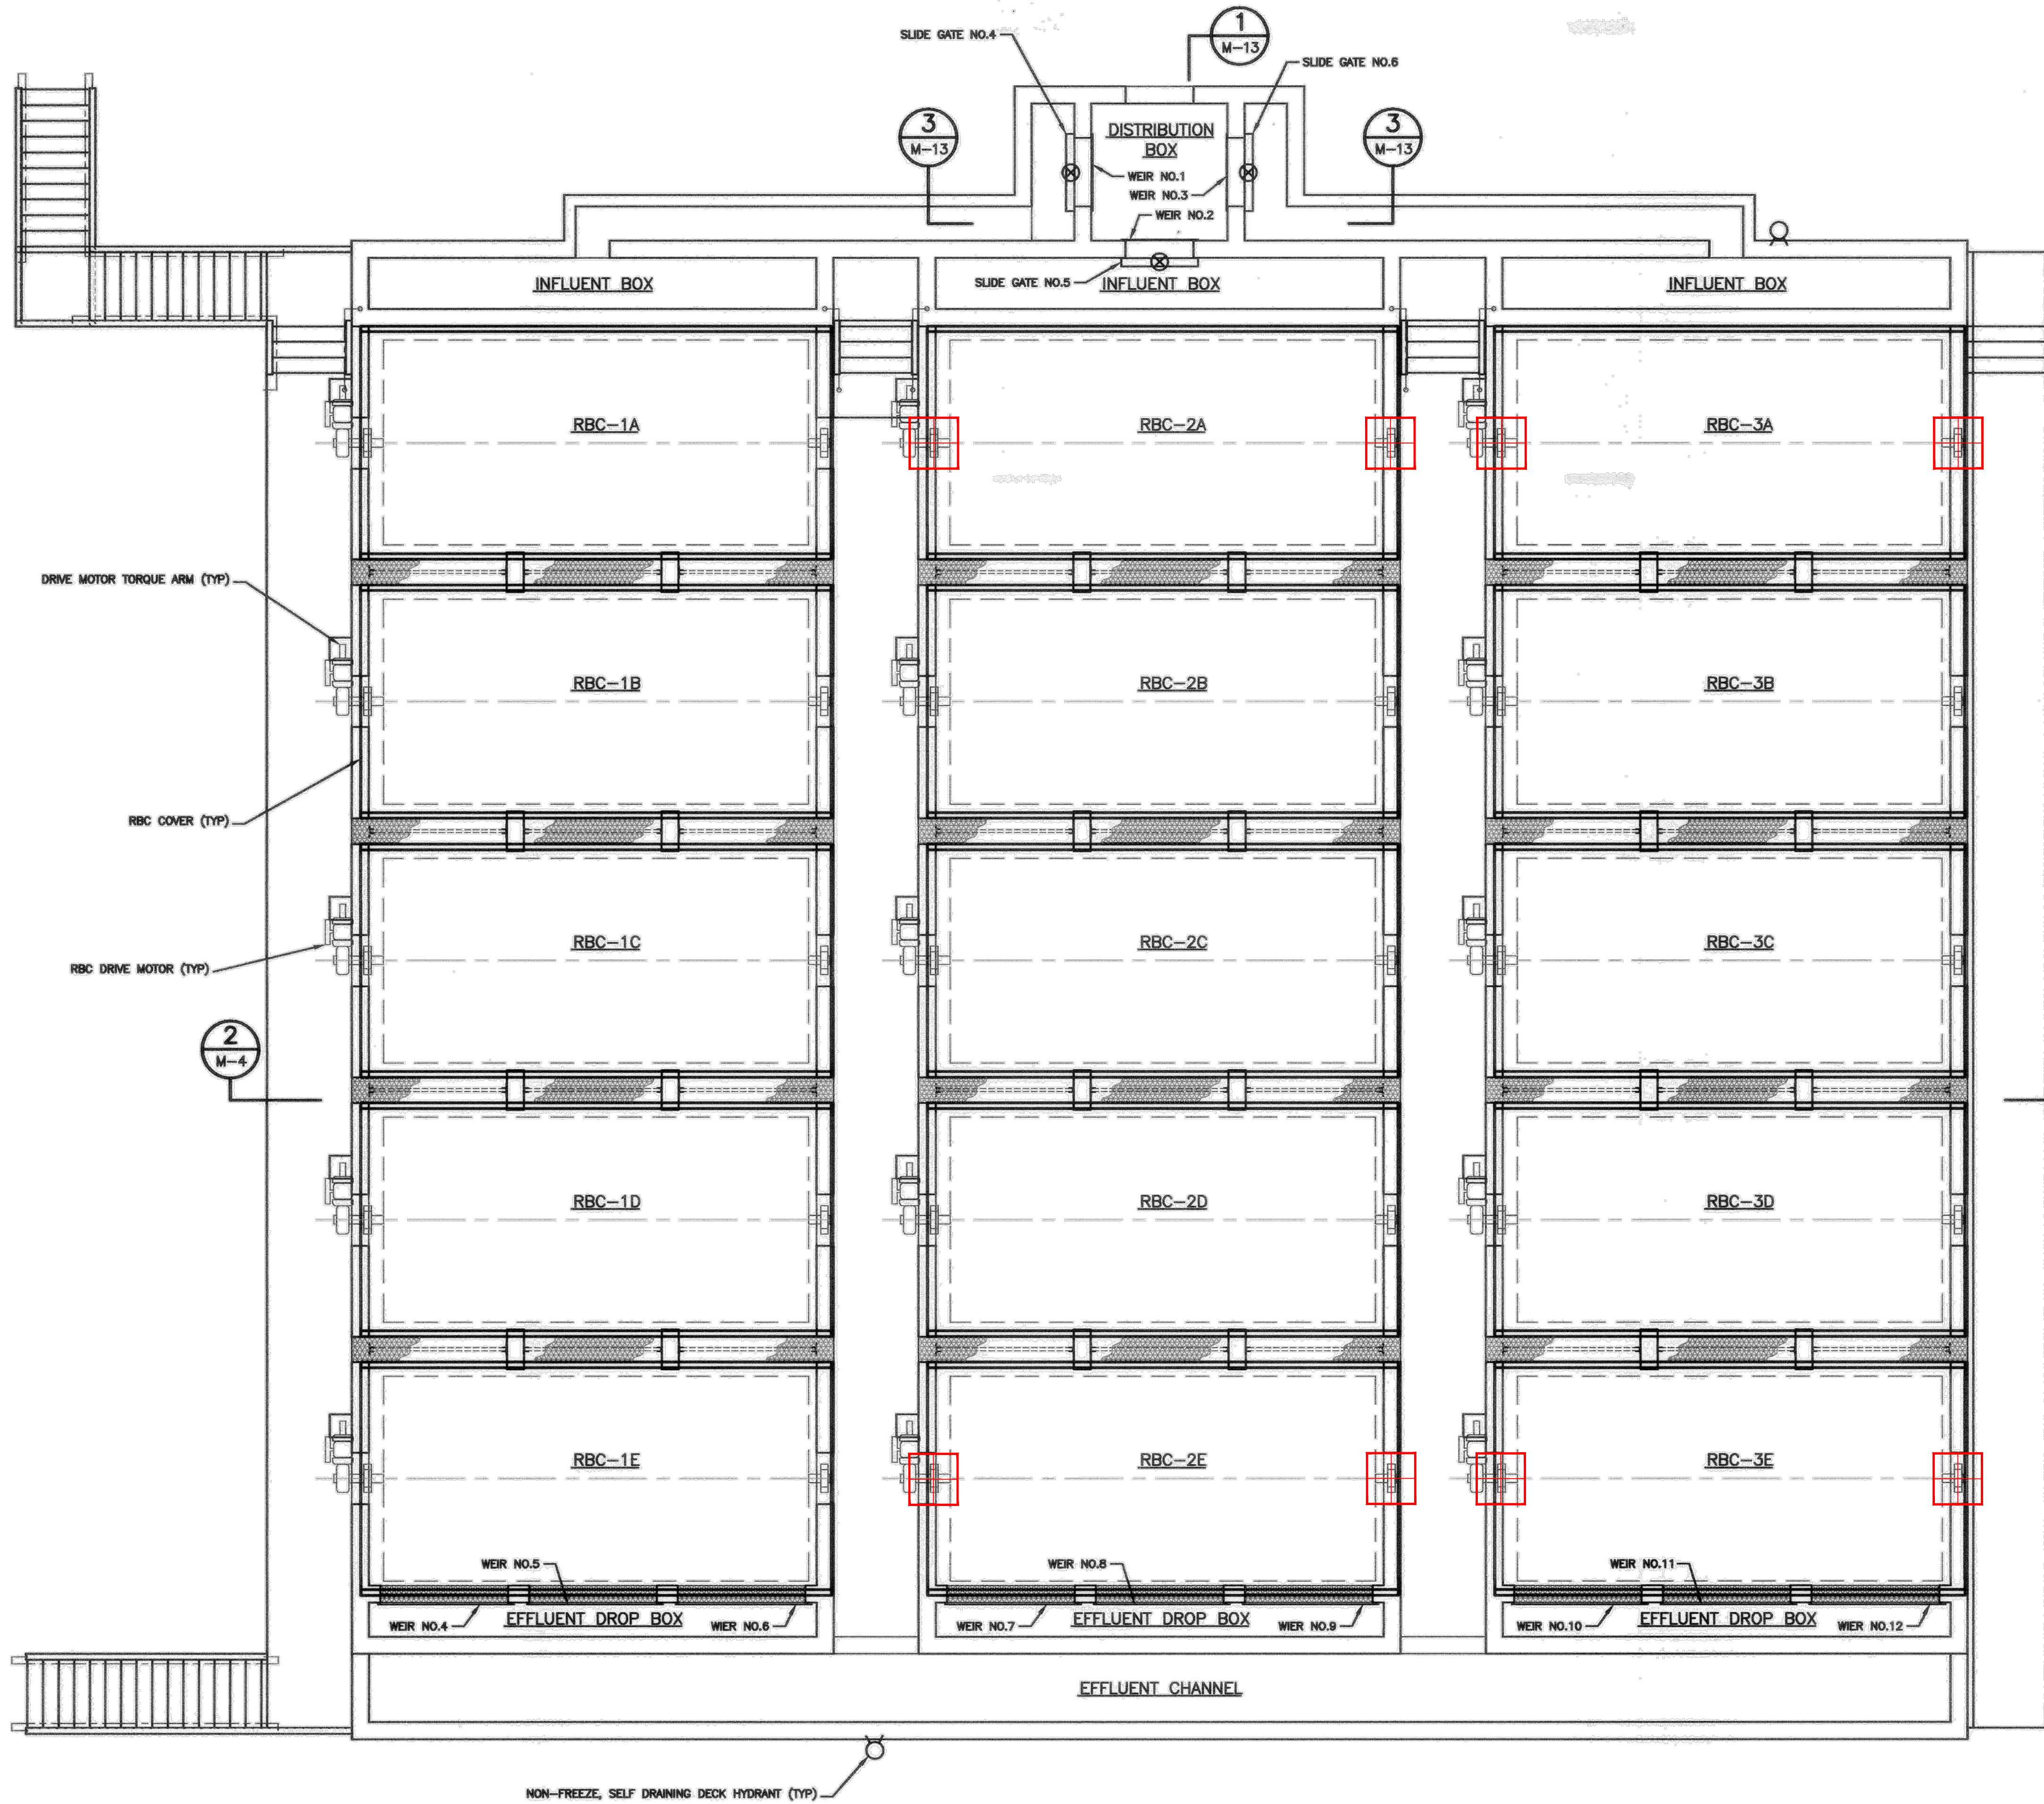

SITE PLAN
SCALE: 1"=10'

BEARING REPAIR SCHEDULE			
LOCATION	FUNCTION	BELZONA	DEEP REPAIR
2A	IDLER	YES	
2A	DRIVE	NO	
2E	IDLER	YES	SEE PHOTO
2E	DRIVE	NO	
3A	IDLER	YES	
3A	DRIVE	NO	
3E	IDLER	NO	
3E	DRIVE	YES	



TYPICAL DRIVE BEARING



TYPICAL IDLER BEARING



IDLER RBC-2E

Date	Revisions
Date: August 1, 2024	Scale: As Noted
Drawn: DAC	Chkd:
Prepared by: TOWN OF YORKTOWN ENGINEERING DEPARTMENT 363 UNDERHILL AVENUE YORKTOWN, N.Y. 10598	
Project owner: TOWN OF YORKTOWN, NEW YORK 363 UNDERHILL AVENUE YORKTOWN, N.Y. 10598 EDWARD LACHTERMAN, SUPERVISOR LUCIANA HOUGHWOUT, COUNCILPERSON SERGIO ESPOSITO, COUNCILPERSON PATRICK MURPHY, COUNCILPERSON DIANA QUAST, TOWN CLERK	

RBC Shaft and Bearing Repairs
Yorktown Water Pollution Control Plant
2200 Greenwood Street, Yorktown Hts., N.Y.

Drawing Title:
Site Plan

Drawing No:
S-1

UNAUTHORIZED ALTERATIONS OR ADDITIONS TO THIS
DRAWING IS A VIOLATION OF SECTION 7209 (2) OF THE
NEW YORK STATE EDUCATION LAW.