


○ **Proposed New Highway/Parks Garage Greenwood Street Site Plan**


1" = 100.0'

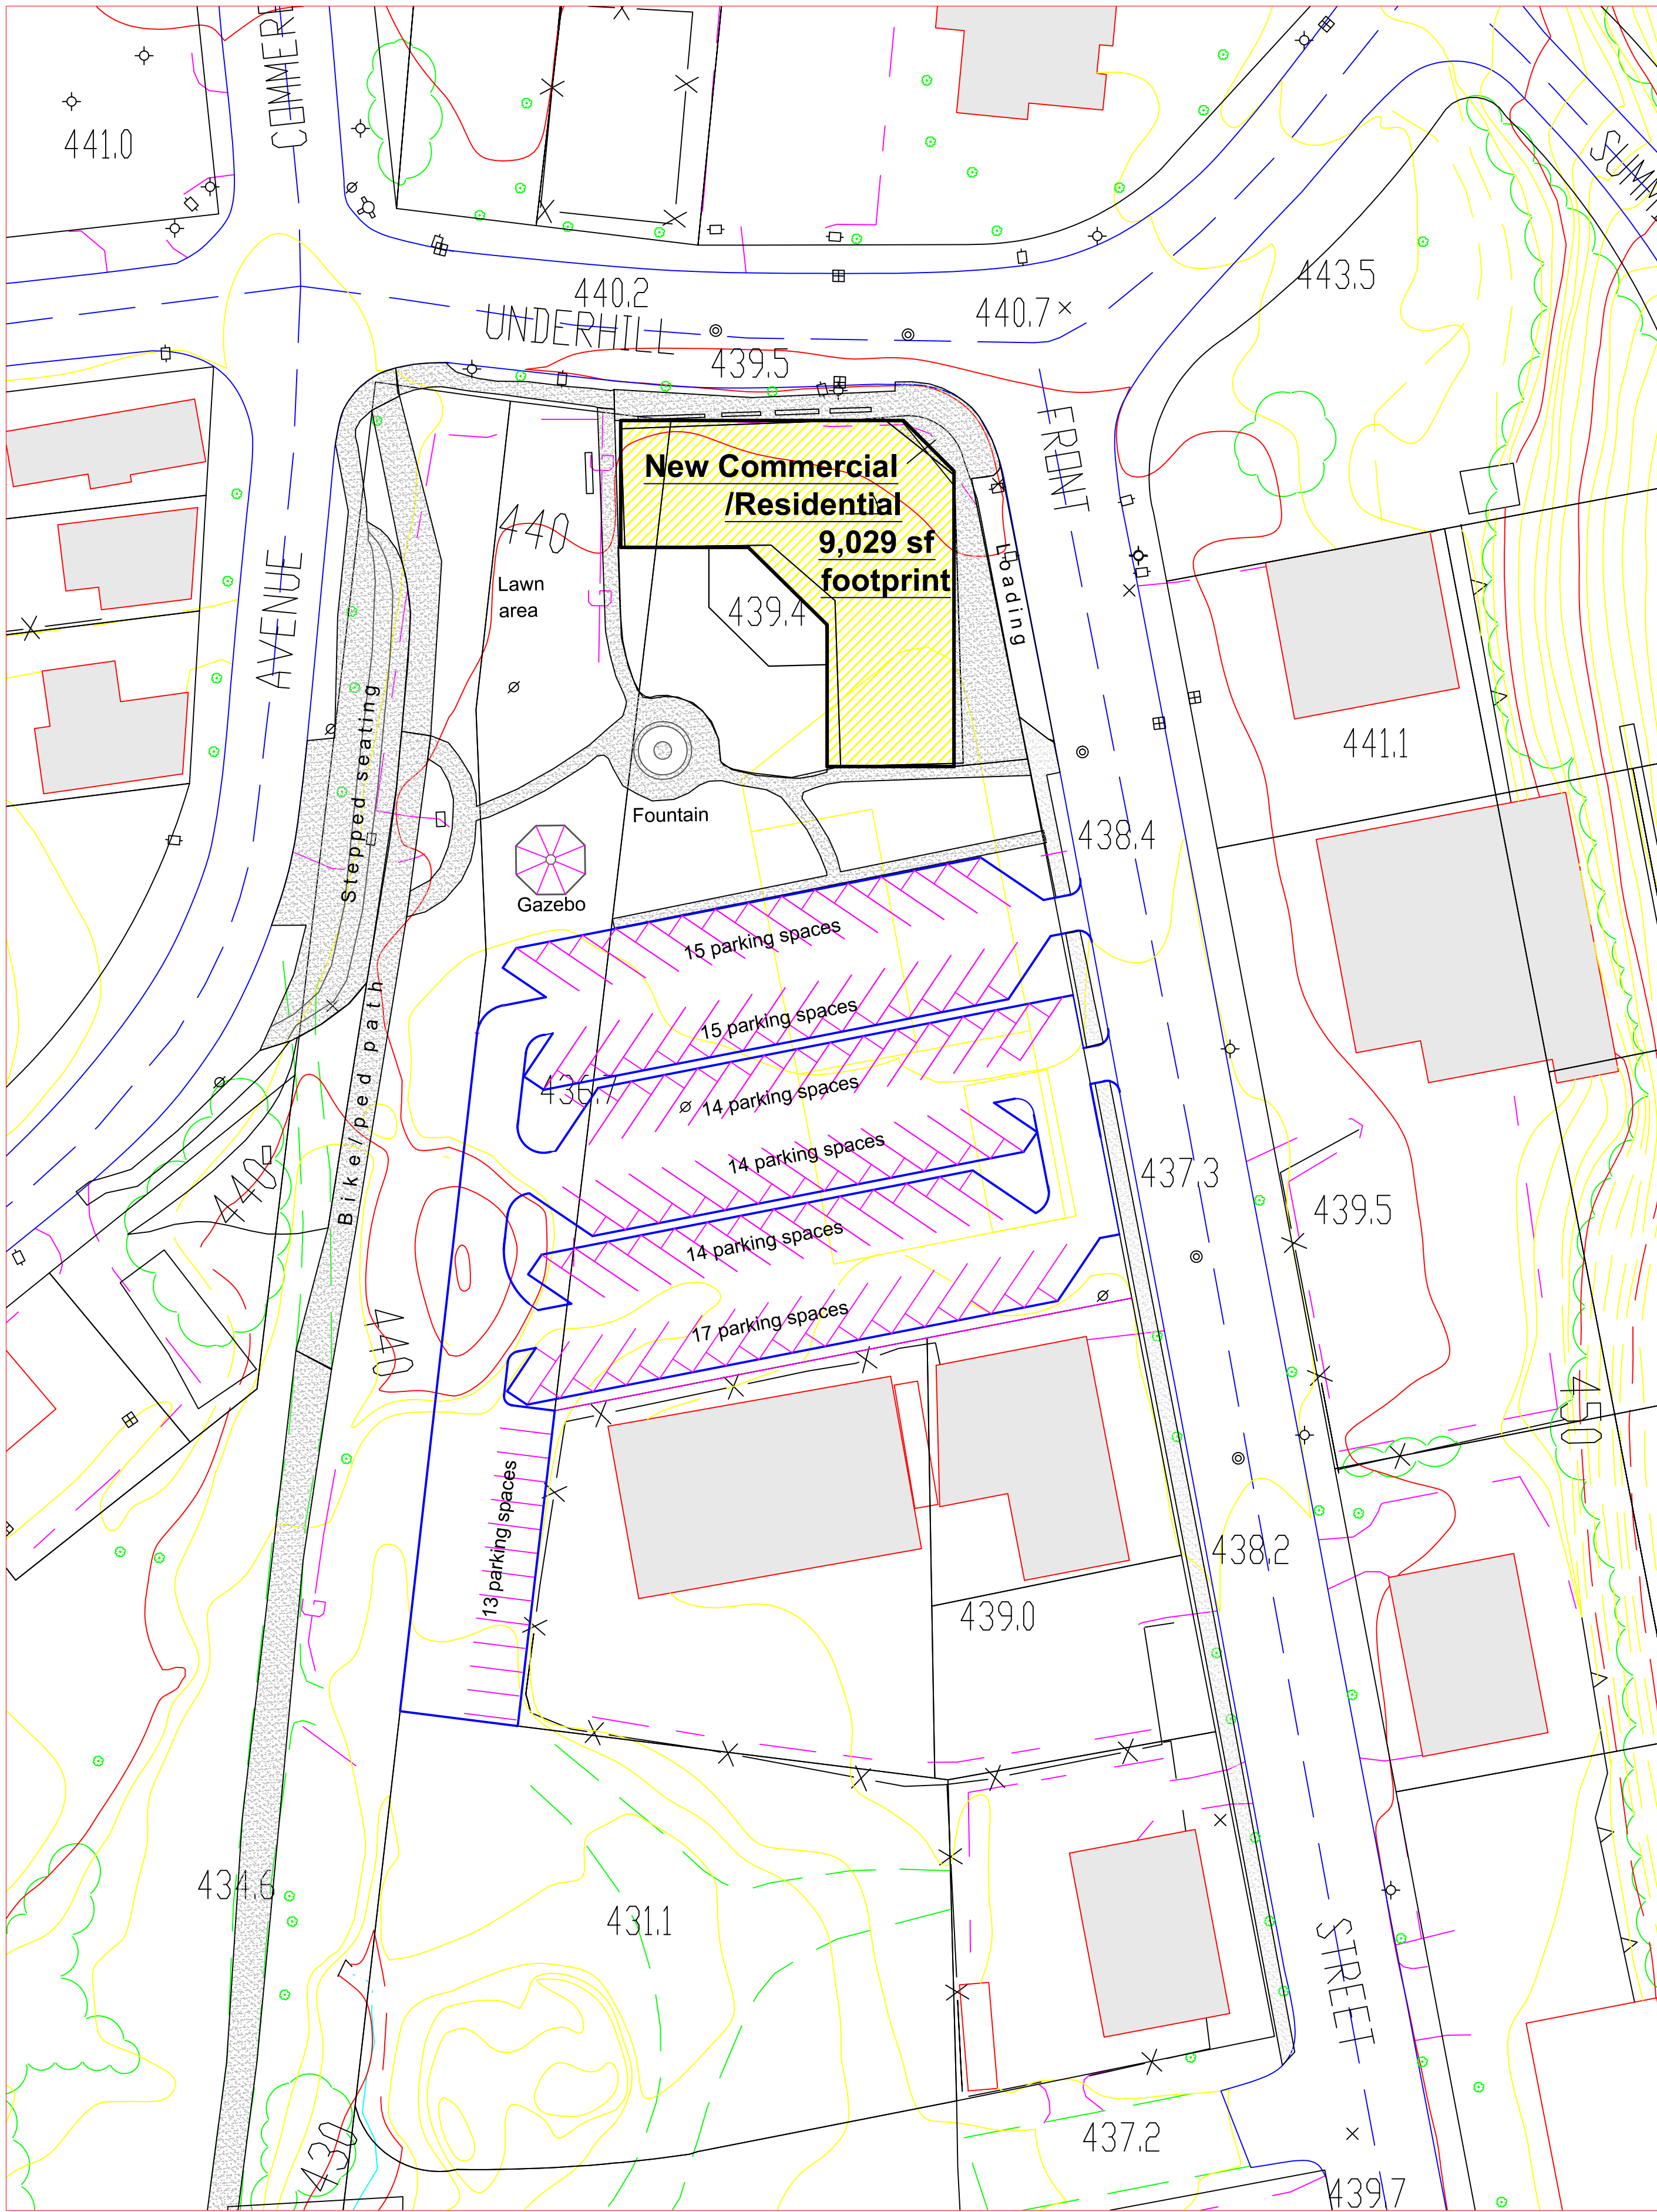

○ **Proposed New Mixed Use Building/Outdoor Public Space Site Plan**

1" = 40.0'

COPYRIGHT ©2015 BY TOWN OF YORKTOWN  
ALL RIGHTS RESERVED. NO PART OF THIS DOCUMENT MAY BE  
REPRODUCED, STORED IN A RETRIEVAL SYSTEM OR  
TRANSMITTED IN ANY FORM OR BY ANY MEANS, ELECTRONIC,  
MECHANICAL, PHOTOGRAPHIC, RECORDING OR OTHERWISE,  
WITHOUT PRIOR WRITTEN PERMISSION OF THE TOWN OF  
YORKTOWN. ANY MODIFICATIONS OR ALTERATIONS TO THIS  
DOCUMENT WITHOUT THE WRITTEN PERMISSION OF THE TOWN OF  
YORKTOWN SHALL RENDER THEM INVALID AND UNENFORCEABLE.

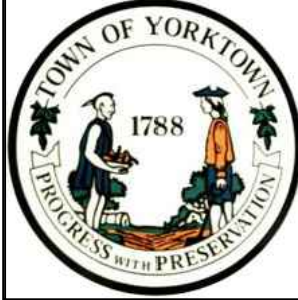

March 19, 2015 TB work session review

Date Revisions

Date: March 11, 2015 Scale: As Noted

Drawn: JT Chkd:

Prepared by:  
TOWN OF YORKTOWN  
PLANNING DEPARTMENT  
363 UNDERHILL AVENUE  
YORKTOWN, N.Y. 10598

Project owner:  
TOWN OF YORKTOWN, NEW YORK  
363 UNDERHILL AVENUE  
YORKTOWN, N.Y. 10598  
MICHAEL GRACE, SUPERVISOR  
GREG BERNARD, COUNCILPERSON  
THOMAS DIANA, COUNCILPERSON  
VISHNU PATEL, COUNCILPERSON  
SUSAN SIEGEL, COUNCILPERSON  
ALICE ROKER, TOWN CLERK

Project Title:  
**Site Plan Former Yorktown  
Highway Garage &  
Greenwood Street**  
Highway Garage/Front Street properties,  
Front Street & Underhill Avenue, Yorktown, N.Y.

Parcel ID No.'s: 37.19-1-7  
37.11-1-51 37.19-1-10  
37.11-1-52 37.11-1-50

Drawing Title:  
**Site Layout  
Plan**

Drawing No:

**S-1**





## Front Street/Depot Square Project, Yorktown Heights, NY







