


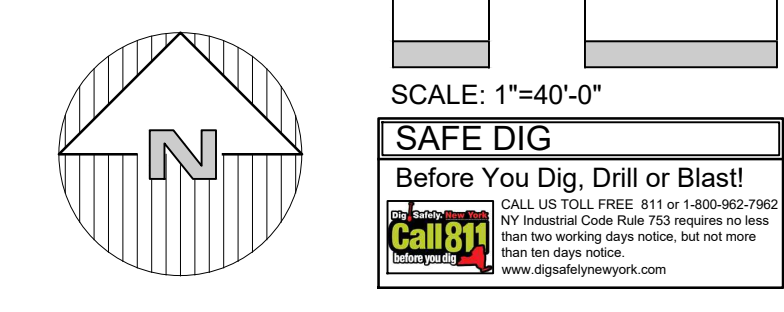


NOTE:
 1. THIS IS NOT A SURVEY. ALL SURVEY INFORMATION SHOWN ON THIS PLAN HAS BEEN TAKEN FROM SURVEYS AND PREPARED BY BASKY AND WATSON, DATED 09/12/20. THE ENGINEER ASSUMES NO RESPONSIBILITY FOR ITS ACCURACY.
 2. EASEMENT ACROSS THE FULL PROPERTY BOUNDARY HAS BEEN GRANTED TO THE TOWN OF YORKTOWN FOR ACCESS AND MAINTENANCE OF ALL PUBLIC UTILITIES.

NOTE: UNAUTHORIZED ALTERATIONS OR ADDITIONS TO THIS DRAWING IS A VIOLATION OF SECTION 2209 (2) OF THE NEW YORK STATE EDUCATION LAW.



Site Design Consultants
 Civil Engineers & Land Planners
 251-F Underhill, Yorktown, New York, NY 10596
 (914) 962-4488, Fax: (914) 962-4786
 www.sitedesignconsultants.com

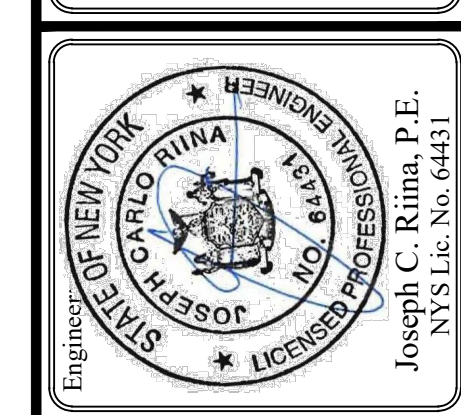

Revisions:	No.	Date	Comments
	1	11/13/20	Final
	2	11/13/20	Final
Scale:	1" = 40'
Drawn by:	TK
Date:	6-22-20

SITE PLAN
 UNDERHILL FARM
 UNDERHILL AVENUE
 Westchester County, New York

Sheet **C-102**