

PROPOSED FRONT ELEVATION


N.T.S.

Stephanie Fox - Architect P.C.

11 ROSE LANE
 BREWSTER, NEW YORK 10509
 TEL: 914.391.1514
 E-MAIL: STEPHANIE.E.FOX@ME.COM
 WWW.FOXDESIGNSNY.COM

PCSB - YORKTOWN
 1990 COMMERCE STREET
 YORKTOWN HEIGHTS, N.Y.

AI

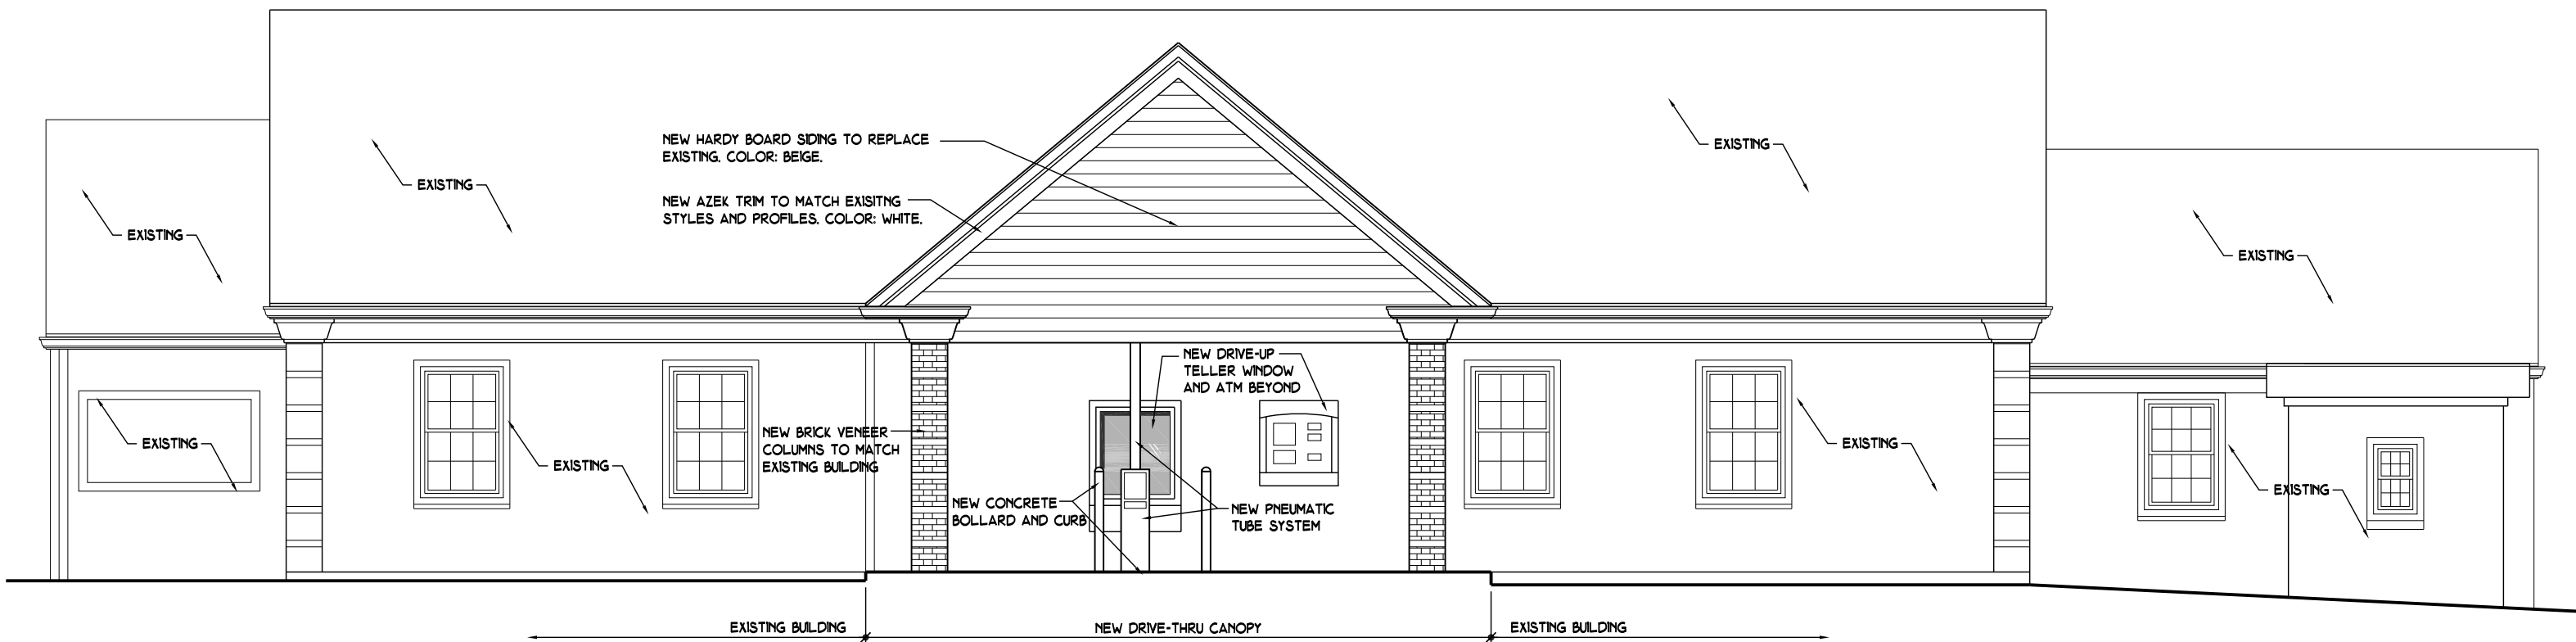

PROPOSED SIDE ELEVATION

N.T.S.

Stephanie Fox - Architect P.C.

11 ROSE LANE
 BREWSTER, NEW YORK 10509
 TEL: 914.391.1514
 E-MAIL: STEPHANIE.E.FOX@ME.COM
 WWW.FOXDESIGNSNY.COM

PCSB - YORKTOWN
 1990 COMMERCE STREET
 YORKTOWN HEIGHTS, N.Y.

A2