



PROPOSED SEWER DISTRICT
 PREPARED FOR
 YORKTOWN FARMS
 TOWN OF YORKTOWN
 WESTCHESTER CO., N.Y.
 JULY 20, 2007

LEGEND

- EXISTING DRY SEWER
- PROPOSED SEWER

SEWER DISTRICT

- 66 EXISTING HOMES
- 1 EXISTING RELIGIOUS FACILITY
- 22 PROPOSED HOMES

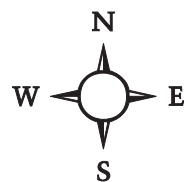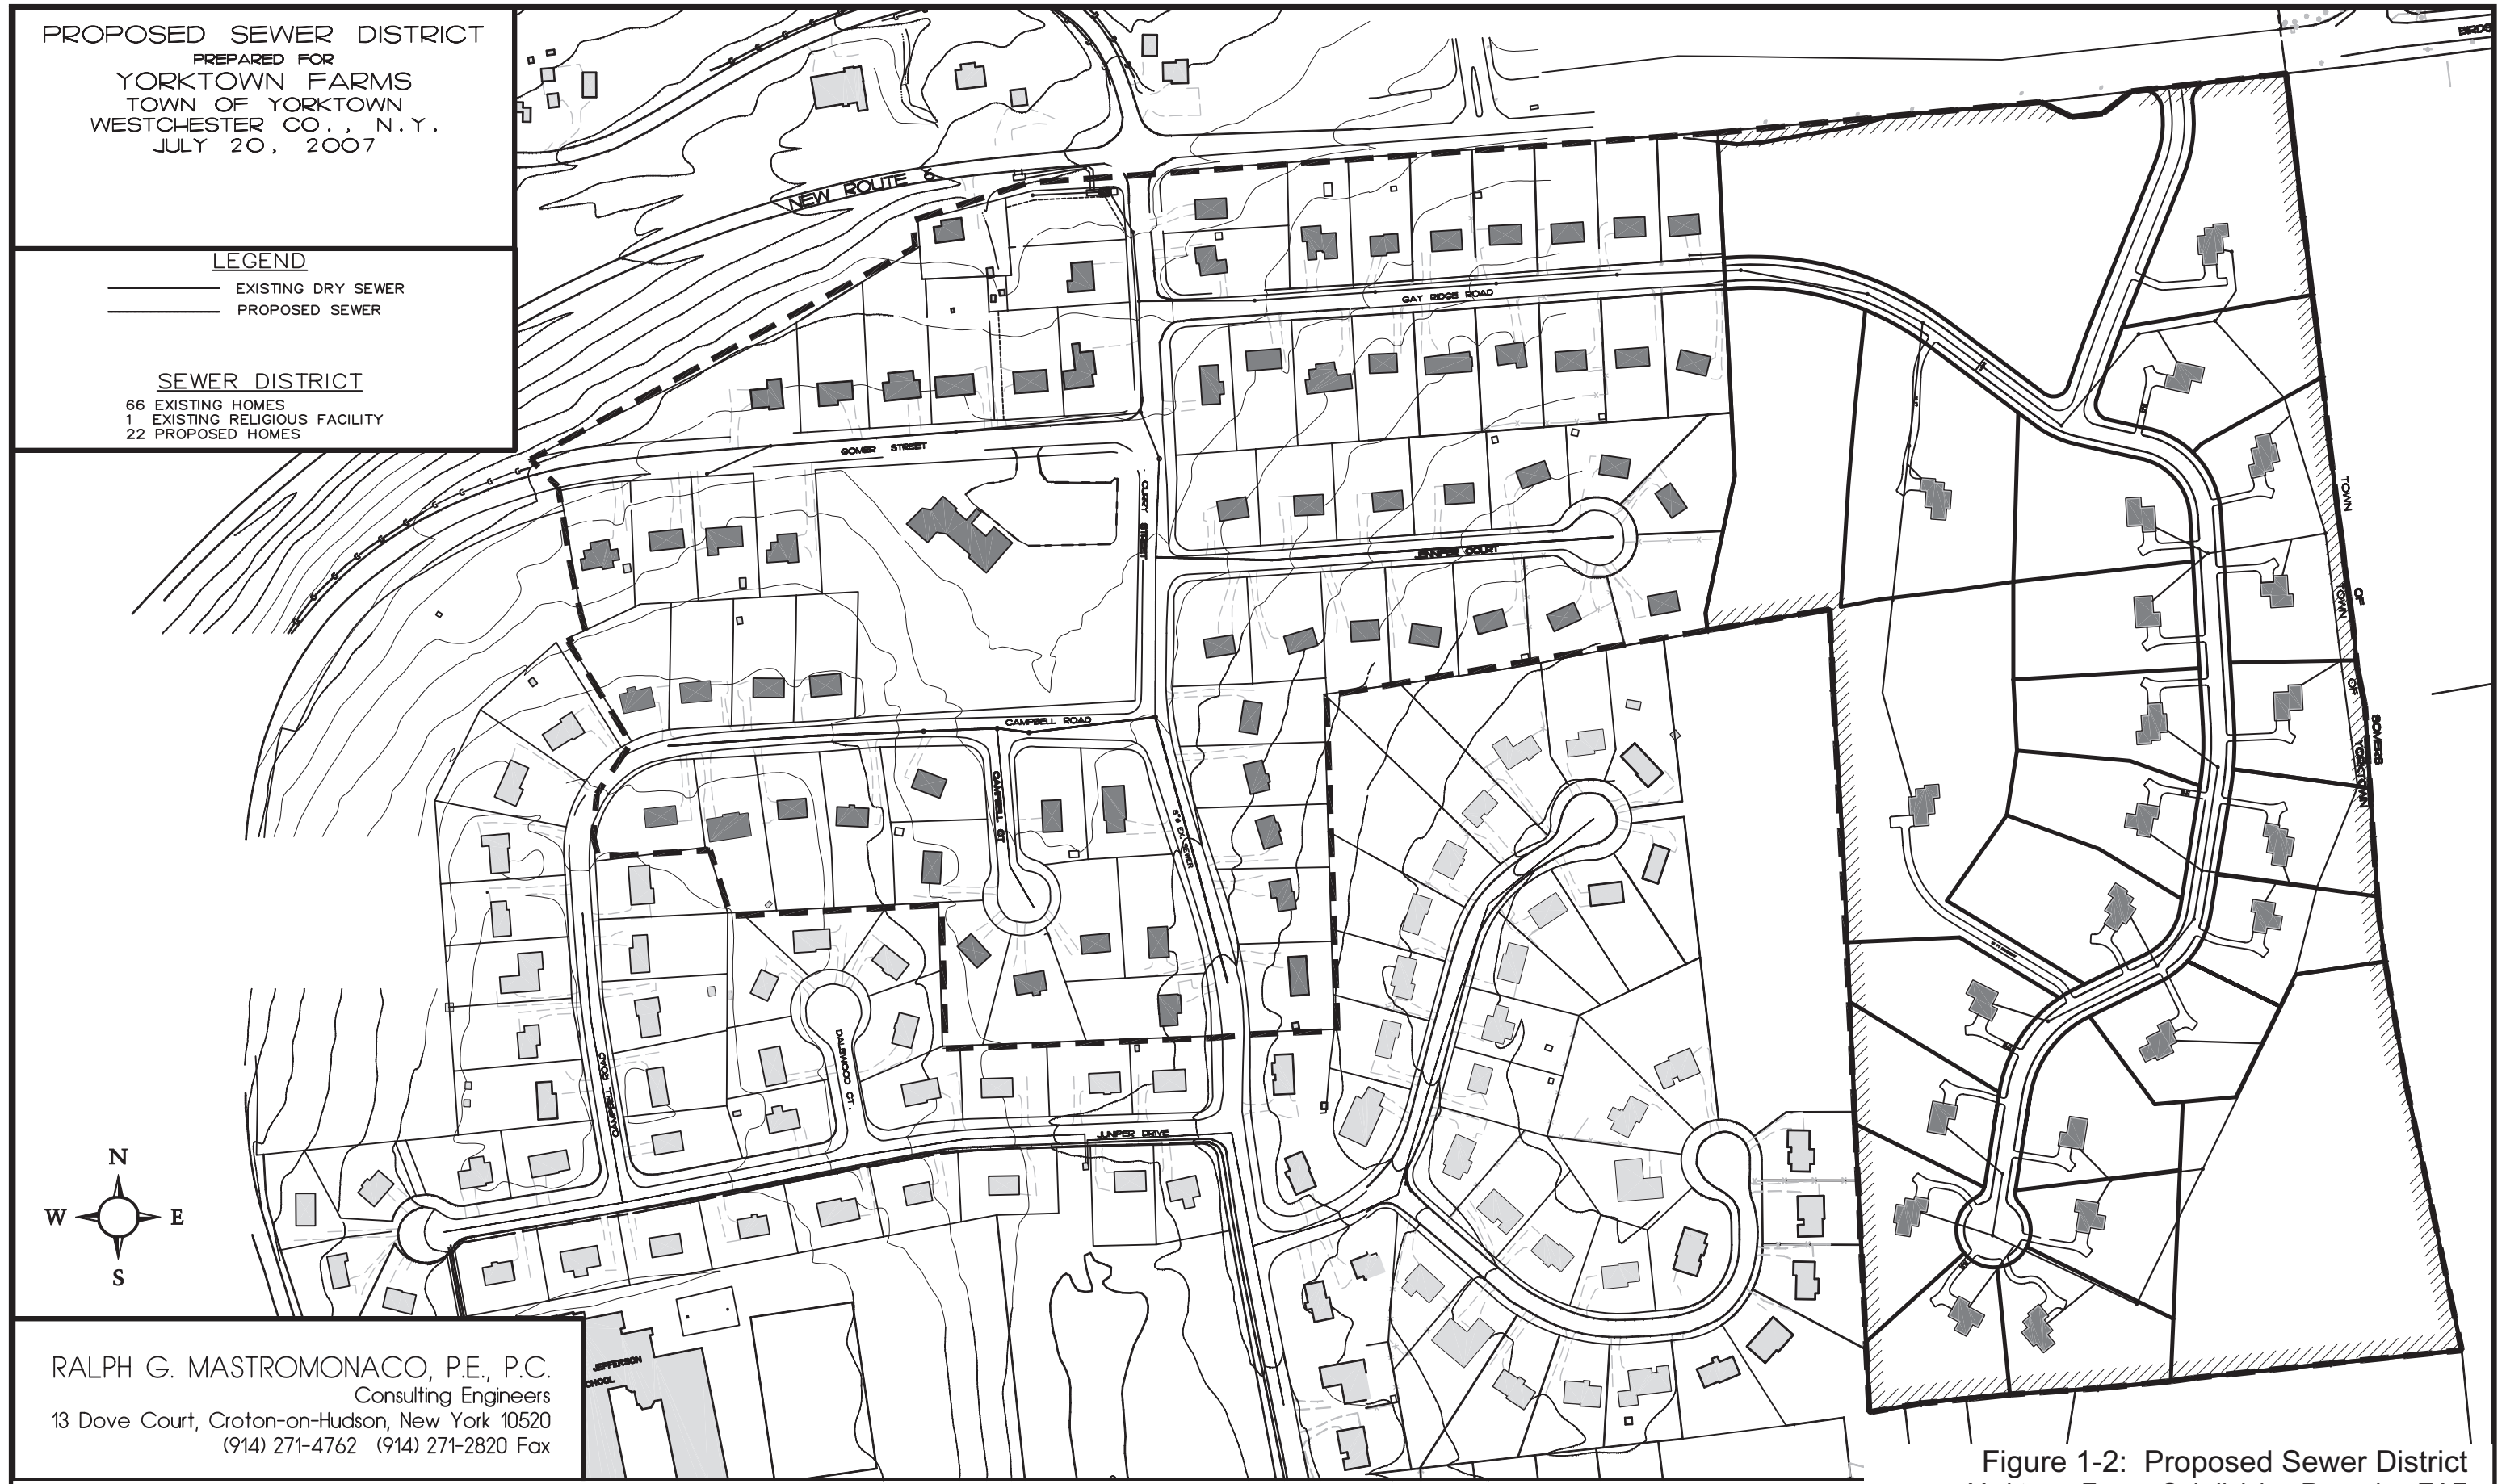

RALPH G. MASTROMONACO, P.E., P.C.
 Consulting Engineers
 13 Dove Court, Croton-on-Hudson, New York 10520
 (914) 271-4762 (914) 271-2820 Fax

Figure 1-2: Proposed Sewer District
 Yorktown Farms Subdivision Rezoning EAF
 Town of Yorktown, Westchester County, New York
 Base Map: Ralph G. Mastromonaco, P.E., P.C., 07/20/07
 Scale: 1" = 250'