


WEST ELEVATION

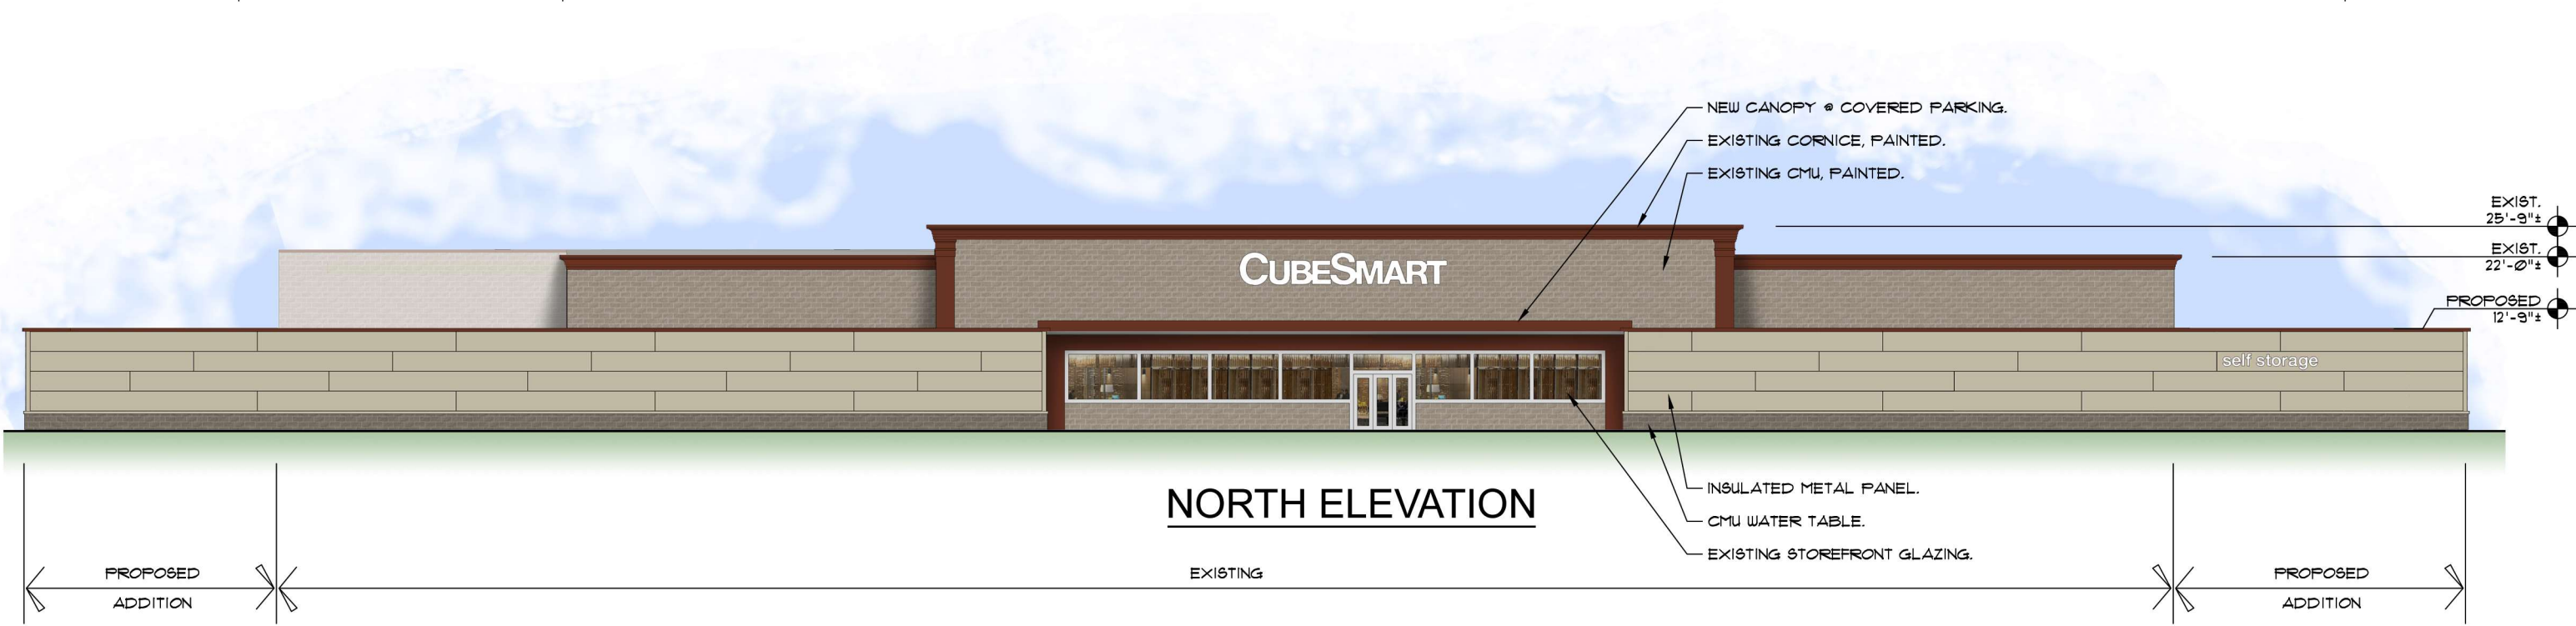

NORTH ELEVATION