







PLANT SCHEDULE

TREES	QTY	BOTANICAL NAME	COMMON NAME	SIZE
	5	Cornus alternifolia	Alternate-leaved Dogwood	3-3.5"
	7	Malus x domestica	Apple	2.5-3"
	8	Picea glauca	White Spruce	10-12'
SHRUBS	QTY	BOTANICAL NAME	COMMON NAME	SIZE
	27	Hamamelis virginiana	Witchhazel	4-5'
	17	Vaccinium corymbosum	Highbush Blueberry	3-4'
GRASSES	QTY	BOTANICAL NAME	COMMON NAME	SIZE
	32	Schizachyrium scoparium	Little Bluestem Grass	2 Gal



Malus domestica (Apple tree)



Cornus alternifolia



Picea glauca




Schizachyrium scoparium



Vaccinium corymbosum



Hamamelis virginiana

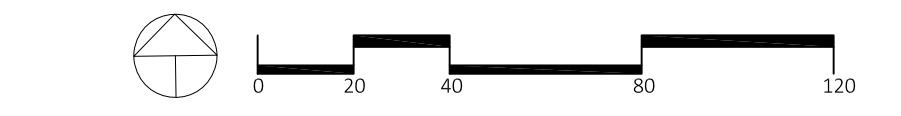

TO SCALE WHEN PLOTTED ON 24x36
 PROGRESS SET NOT FOR CONSTRUCTION

SURVEYOR:

YORKTOWN SOLAR
 ARCADIA FARM
 NEW YORK

DATE: MAY 25, 2021
 DRAWN BY: ZIS
 JOB NO: 052521
 SCALE: 1" = 40'
 FILENAME: 2021_0823 Yorktown Solar-Arcadia

REVISIONS:
 6/2/2021
 6/4/2021
 6/7/2021
 6/14/2021
 8/23/2021

By the M Yost ASLA | Registered Landscape Architect

PLANTING PLAN

SHEET NO.

L-701

SHEET: 1 of 1