

NOT FOR CONSTRUCTION

CERTIFICATE OF AUTHORIZATION NUMBER:  
PROFESSIONAL ENGINEERING: 018281  
LAND SURVEYING: 017976  
GEOLOGICAL: 018750

It is a violation of New York Education Law Art. 145 Sec. 7209 & Art. 147 Sec. 7307, for any person, unless acting under the direction of a licensed architect, professional engineer, or land surveyor, to alter an item in any way. If an item bearing the seal of an architect, engineer, or land surveyor is altered, the altering architect, engineer, or land surveyor shall affix to the item their seal and notation "altered by" followed by their signature and date of such alteration, and a specific description of the alteration.

© 2022 LaBella Associates

**FREESTONE RENEWABLES, LLC**

P.O. BOX 630678  
HIGHLANDS RANCH, CO 80163

**JACOB ROAD SOLAR**  
1805 JACOB ROAD, TOWN OF YORKTOWN,  
WESTCHESTER COUNTY, NEW YORK

3	08/28/2024	REVISED PER TOWN COMMENTS
2	07/30/2024	REVISED PER TOWN COMMENTS
1	04/30/2024	REVISED PER TOWN COMMENTS
NO.	DATE:	DESCRIPTION:

PROJECT NUMBER: 2231869

DRAWN BY: LBA

REVIEWED BY: NRJV

ISSUED FOR: TOWN REVIEW

DATE: 02/23/2024

DRAWING NAME:


**LANDSCAPING PLAN**

DRAWING NUMBER:

**C180**

**PLANT LIST**

QTY	ABRV	BOTANICAL NAME	COMMON NAME	SIZE	COND	SPACING	AVG GROWTH RATE
103	PP	Picea glauca	White Spruce	6'-8' HT.	B&B	As Shown	12"-24"/YEAR
102	AF	Abies fraseri	Fraser Fir	6'-8' HT.	B&B	As Shown	12"-24"/YEAR
57	PPB	Picea glauca	White Spruce	10'-12' HT.	B&B	As Shown	12"-24"/YEAR
60	AFB	Abies fraseri	Fraser Fir	10'-12' HT.	B&B	As Shown	12"-24"/YEAR
368	TS	Thuja standishii x plicata 'Green Giant'	Green Giant Arborvitae	10'-11' HT.	B&B	As Shown	3'-4'/YEAR
92	TSB	Thuja standishii x plicata 'Green Giant'	Green Giant Arborvitae	12'-13' HT.	B&B	As Shown	3'-4'/YEAR

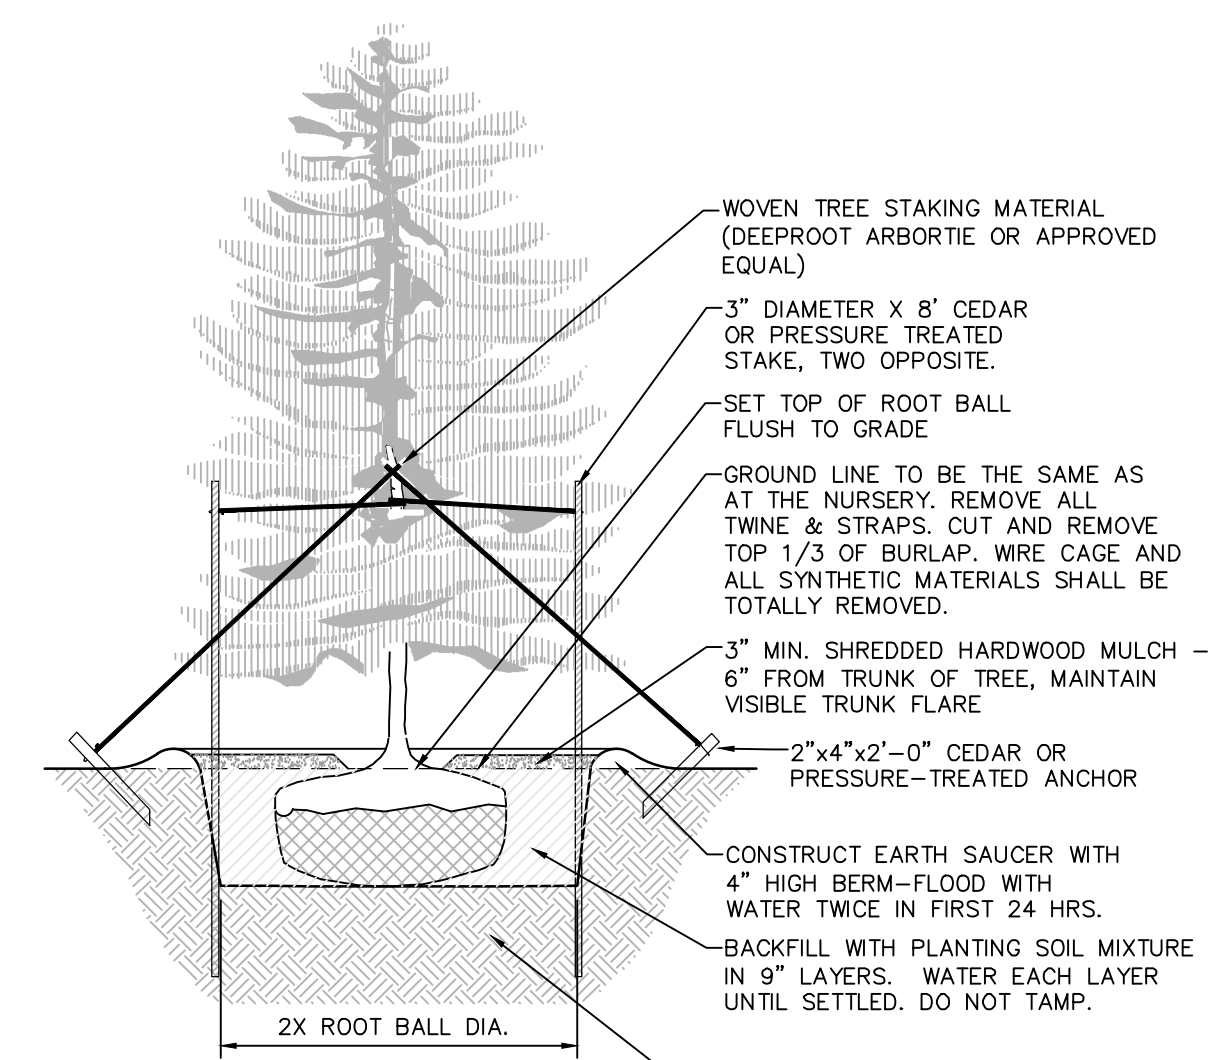

- NOTES:**
1. SPRAY WITH ANTIDESICCANT IN ACCORDANCE WITH MFG.'S RECOMMENDATIONS.
  2. TREES LESS THAN 3" CALIPER SHALL BE STAKED.
  3. TREES GREATER THAN 3" CALIPER AND UP SHALL BE GUYED AND ANCHORED.
  4. STAKES SHALL BE REMOVED AT THE END OF THE FIRST GROWING SEASON AFTER PLANTING.

**2 EVERGREEN PLANTING DETAIL**  
SCALE: NOT TO SCALE



- NOTES:**
1. TOPOGRAPHY AND PLANIMETRIC DATA SHOWN HEREON WAS COMPILED FROM A FIELD SURVEY COMPLETED MAY 16, 2023 BY LABELLA ASSOCIATES PC, DATUM NAVD-88, 2-FOOT CONTOUR INTERVAL, AND AERIAL TOPOGRAPHY COMPLETED BY BLUESKY GEOSPATIAL, LRD, 2-FOOT CONTOUR INTERVAL.
  2. HORIZONTAL DATUM AND NORTH ORIENTATION ARE BASED ON THE NYS PLANE COORDINATE SYSTEM (NAD83-NY EAST ZONE).
  3. EXISTING RESIDENCE LOCATIONS APPROXIMATED FROM AERIAL IMAGERY.

**1 LANDSCAPING PLAN**  
SCALE: 1" = 100'

\\nas01lab\GLOBAL\Projects\Freestone Renewables LLC\2231869 - Jacob Rd Solar\Yorktown NY\02\_Drawings\Civil\01\_C180\_223186\_LANDSCAPE.dwg 8/28/2024 9:31:25 AM