



BIG RED ROOSTER FLOW



EXISTING



PROPOSED

PROJECT LOCATION:

3451 Crompond Rd,
Cortlandt Manor, NY 10567

PROJECT OVERVIEW:

- A** Canopy Visuals
- B** Dispenser Visuals
- C** Main ID Visuals
- D** Amenity Bin / Paint Visuals

approval signature

I have reviewed the visuals within this document and I approve the designs and scope of work listed within.


THIS IS NOT AN INSTALLATION GUIDE

Facility #	Date	Customer	Created by	Revision #	Page #
92037067	08_10_2022	SEI FUEL SERVICES INC.	B. DAHMEN	R1	1 OF 13

Permit Pack

BIG RED ROOSTER FLOW
2 Northfield Plaza, Ste 250
Northfield, IL 60093
P: (847) 441-1818 F: (847) 592-9564

A Canopy Visuals

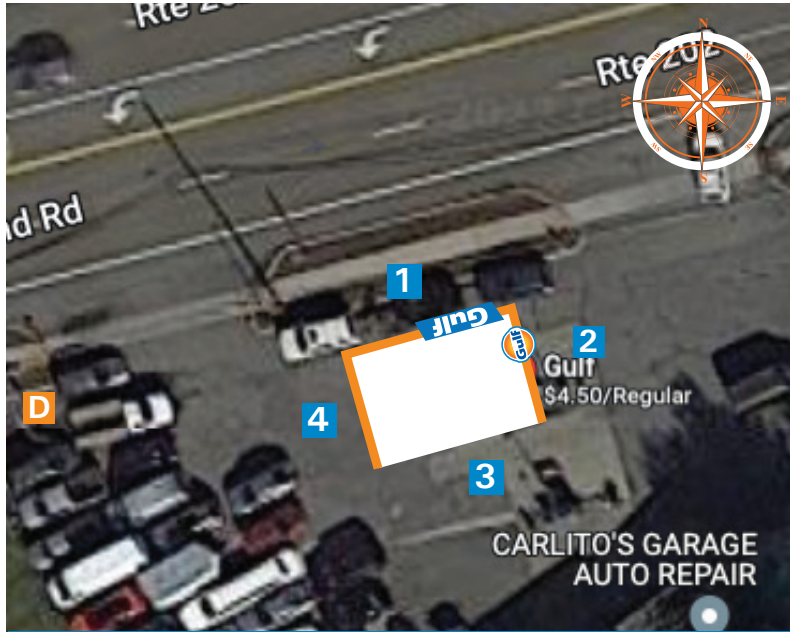


Overhead Map **D - MID**




Perspective View

Elevation 1 ILLUMINATED

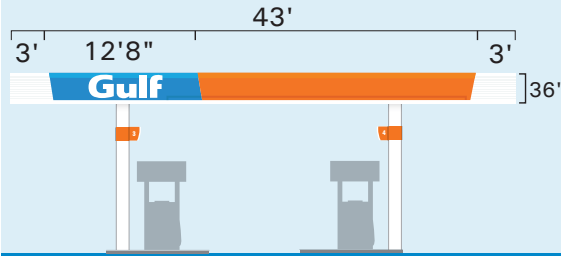

Elevation 2 ILLUMINATED

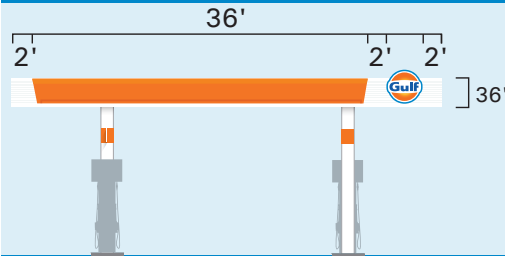


Existing Fascia:	36"
Proposed:	36"


→ Street side

Elevation 3 STRIPED WHITE ACM

Distance from the building to the nearest edge of canopy: TBD'

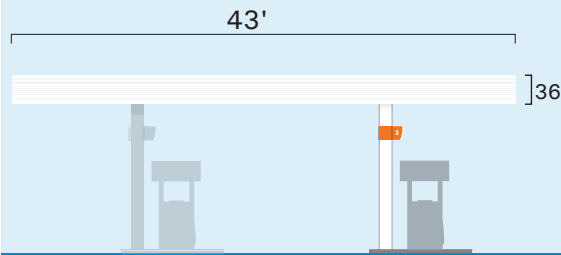

Elevation 4 ILLUMINATED

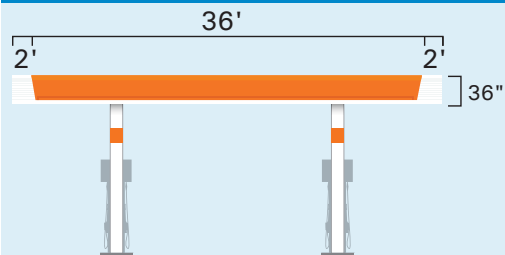

← Street side

THIS IS NOT AN INSTALLATION GUIDE


Facility #	Date	Customer	Created by	Revision #	Page #
92037067	08_10_2022	SEI FUEL SERVICES INC.	B. DAHMEN	R1	2 OF 13

Permit Pack

BIG RED ROOSTER FLOW
 2 Northfield Plaza, Ste 250
 Northfield, IL 60093
 P: (847) 441-1818 F: (847) 592-9564


Quantity:	1	Total SF:	14.96 SF	Fascia Height:	36"
------------------	---	------------------	----------	-----------------------	-----

36" high canopy fascia with small word mark sign elevation

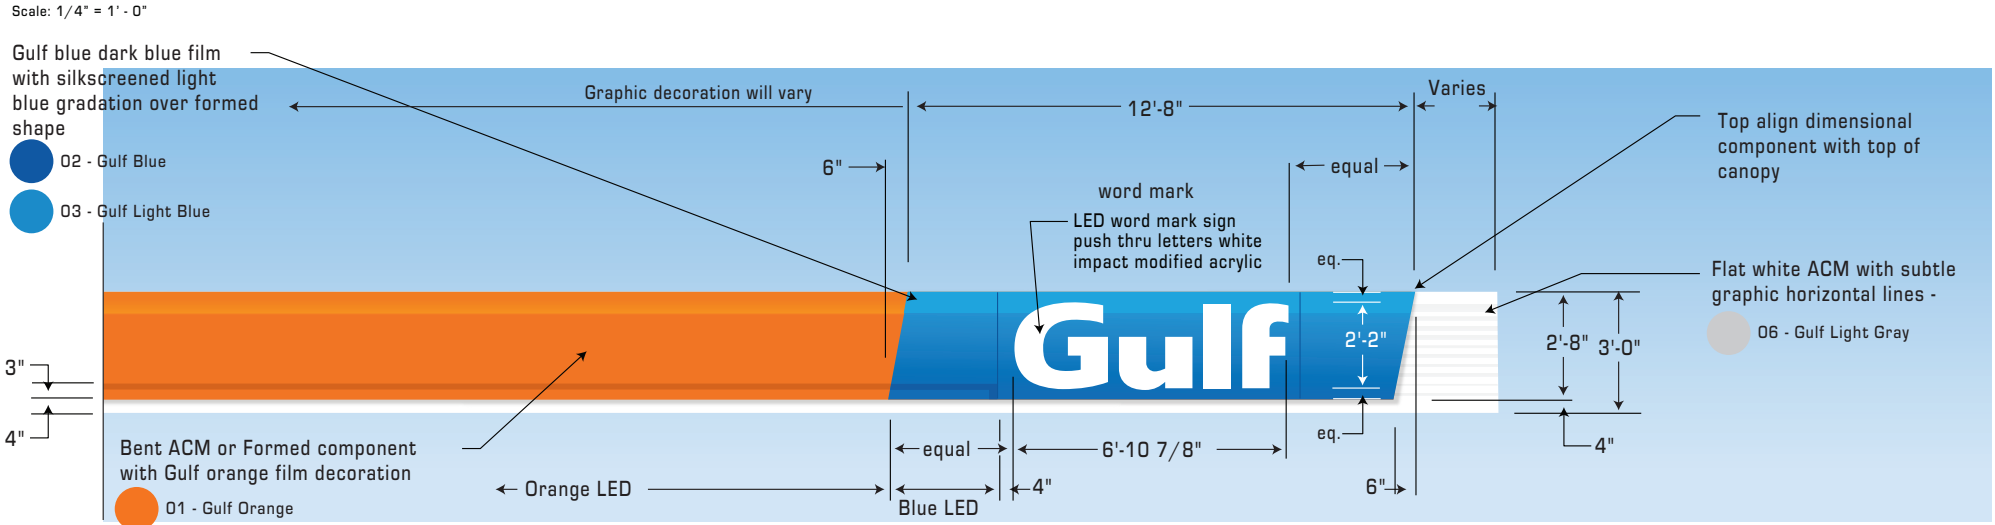

**** Right handed canopy shown, left handed canopy would mirror these guidelines ****

32" high canopy fascia component with small word mark sign elevation

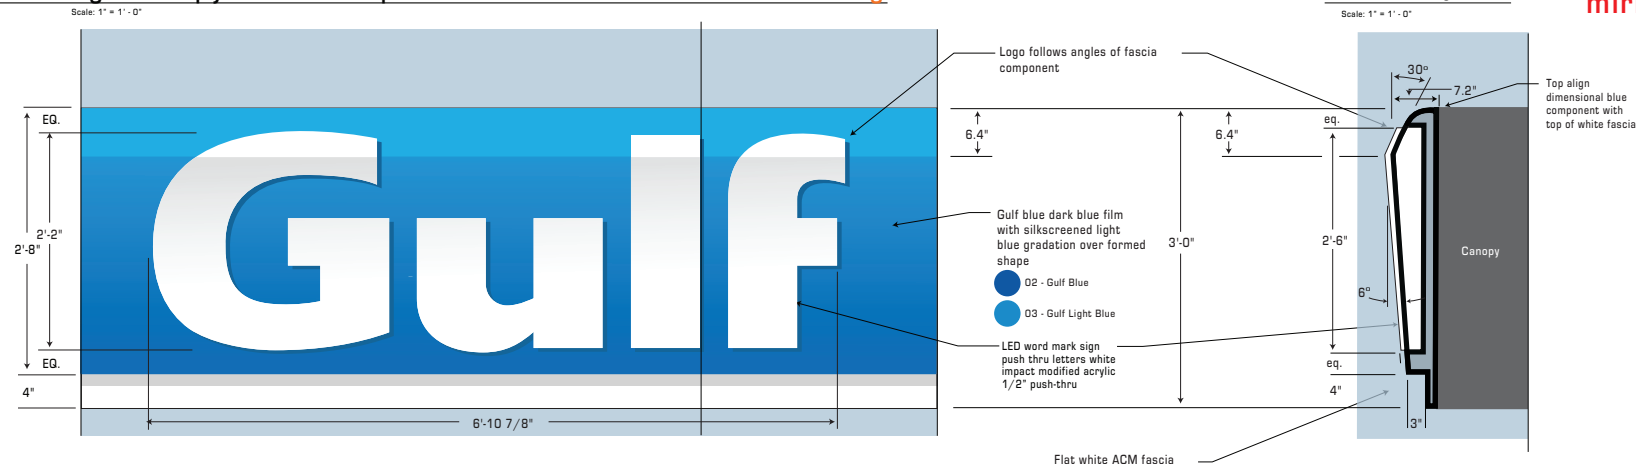

THIS IS NOT AN INSTALLATION GUIDE

Permit Pack


Facility #	Date	Customer	Created by	Revision #	Page #
92037067	08_10_2022	SEI FUEL SERVICES INC.	B. DAHMEN	R1	3 OF 13

BIG RED ROOSTER FLOW
 2 Northfield Plaza, Ste 250
 Northfield, IL 60093
 P: (847) 441-1818 F: (847) 592-9564

42" DISC


disc sign elevation

Scale: 1" = 1'-0"

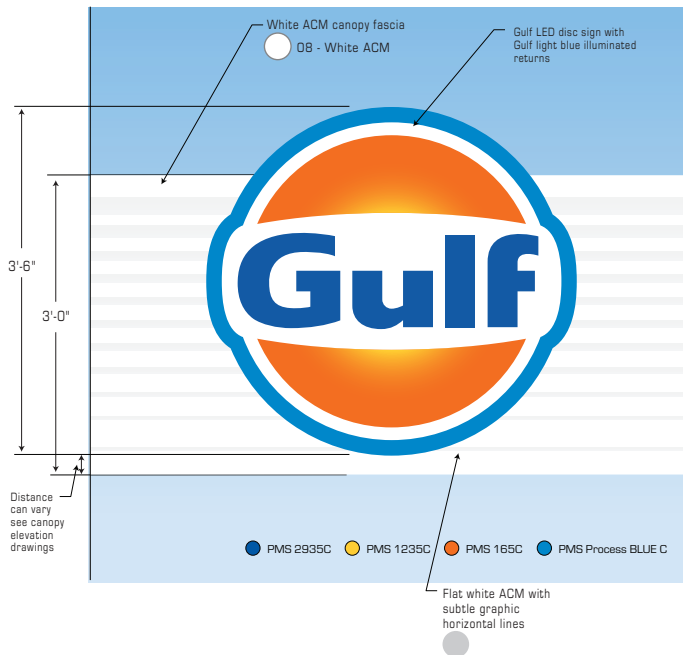


Side Elev

Scale: 1" = 1'-0"


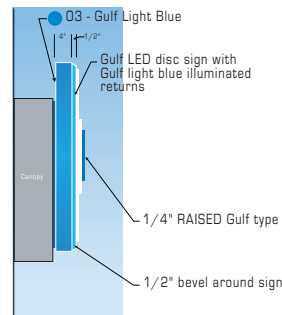


Emboss canopy disc sign elevation

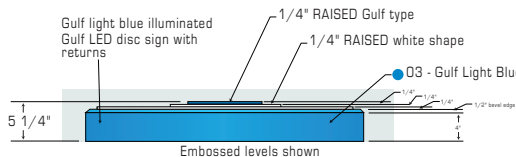

Quantity:	1
Total SF:	19.24
Fascia Height:	36"

Right Handed Primary Street Application 36" Fascia - Gulf Disc Sign Options - 42", 36"

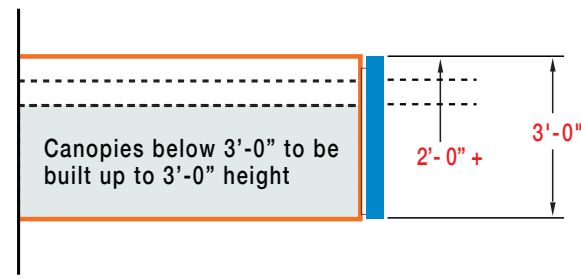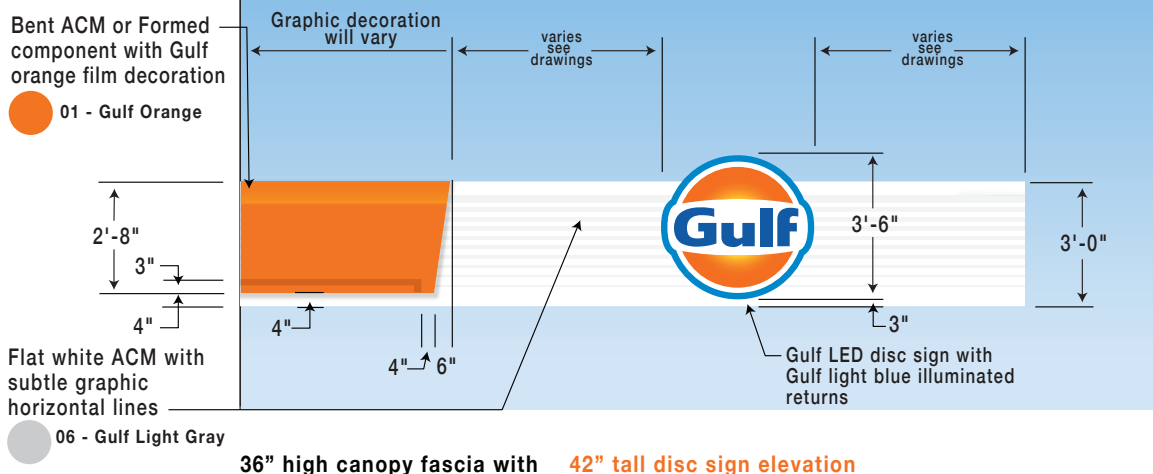

F Fascia Heights below 3'-0"

36" high canopy fascia with 42" tall disc sign elevation

THIS IS NOT AN INSTALLATION GUIDE

Facility #	Date	Customer	Created by	Revision #	Page #
92037067	08_10_2022	SEI FUEL SERVICES INC.	B. DAHMEN	R1	4 OF 13


Permit Pack
BIG RED ROOSTER FLOW
 2 Northfield Plaza, Ste 250
 Northfield, IL 60093
 P: (847) 441-1818 F: (847) 592-9564

B Dispenser Visuals

State/local regulatory messages are the responsibility of Gulf Oil's dealer/distributor

***While reimaging the dispensers, if the weights and measures labels have to be altered please remove them and place them on a 8.5"x11" paper and hand deliver to a store representative. Ask the store representative to call the listed number for a new test.**

***Wayne Ovation 2 dispensers will receive column warning decals.**

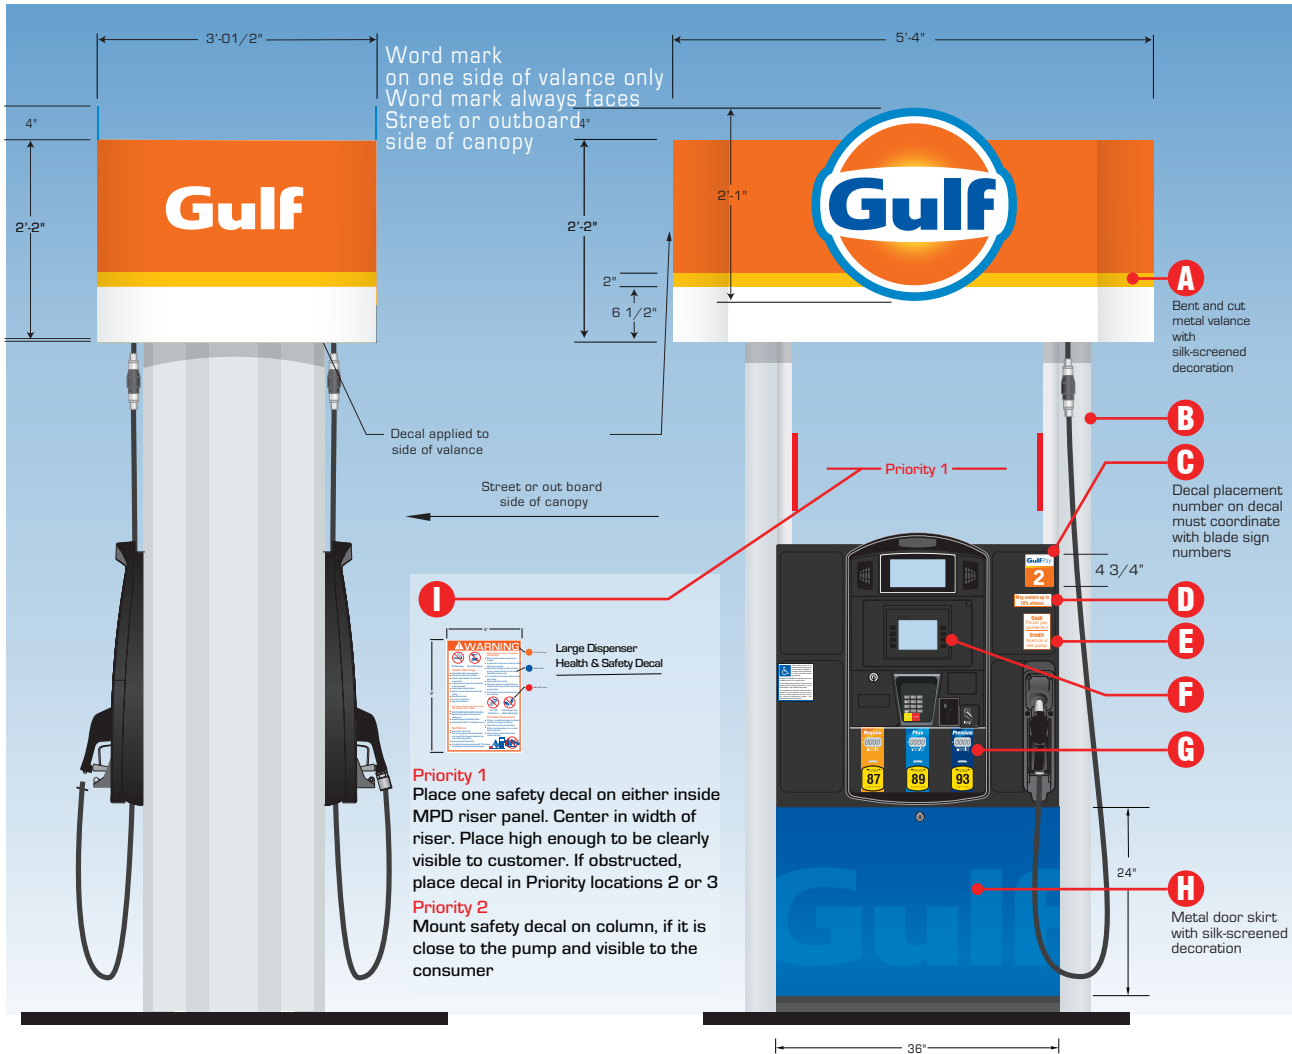

A ■ Install Valance

- Standard
- Flat End
- 16" Tall
- 10" Tall
- Contained logo
- No logo

B ■ Install New Riser

if damaged or not silver

C ■ Install Number Decal

- Gulf Pay
- No Gulf Pay

D ■ Install Ethanol Decal

- Standard 10%
- CA 10%
- MA Decal
- DE Decal
- No Ethanol

E ■ Install Cash/Credit Decal

F ■ Polycarbonate Areas

- must be gulf approved colors:
 - Black or Silver
- Install New Polycarb Overlays
- Paint Crind Area

G ■ Install Octane Decals


- 87
- 89
- 91
- 93
- Diesel

H ■ Install Door Skin

- Branded
- Unbranded

I ■ Install Warning Decal

- Standard (Priority 1)
- Column (Priority 2)

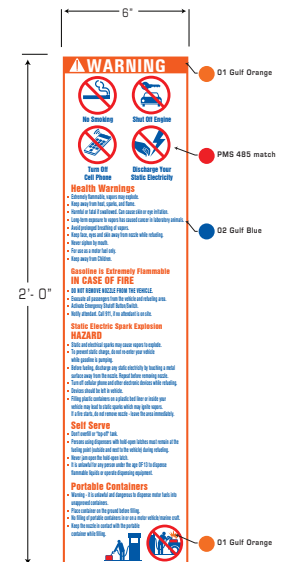

Proposed Existing

Gilbarco Encore 700 S 3+0

Quantity: 2

Existing

Column Decal Graphic

THIS IS NOT AN INSTALLATION GUIDE

Facility #	Date	Customer	Created by	Revision #	Page #
92037067	08_10_2022	SEI FUEL SERVICES INC.	B. DAHMEN	R1	6 OF 13

Permit Pack


BIG RED ROOSTER FLOW
 2 Northfield Plaza, Ste 250
 Northfield, IL 60093
 P: (847) 441-1818 F: (847) 592-9564

B Dispenser Visuals

State/local regulatory messages are the responsibility of Gulf Oil's dealer/distributor

***While reimagining the dispensers, if the weights and measures labels have to be altered please remove them and place them on a 8.5"x11" paper and hand deliver to a store representative. Ask the store representative to call the listed number for a new test.**

***Wayne Ovation 2 dispensers will receive column warning decals.**

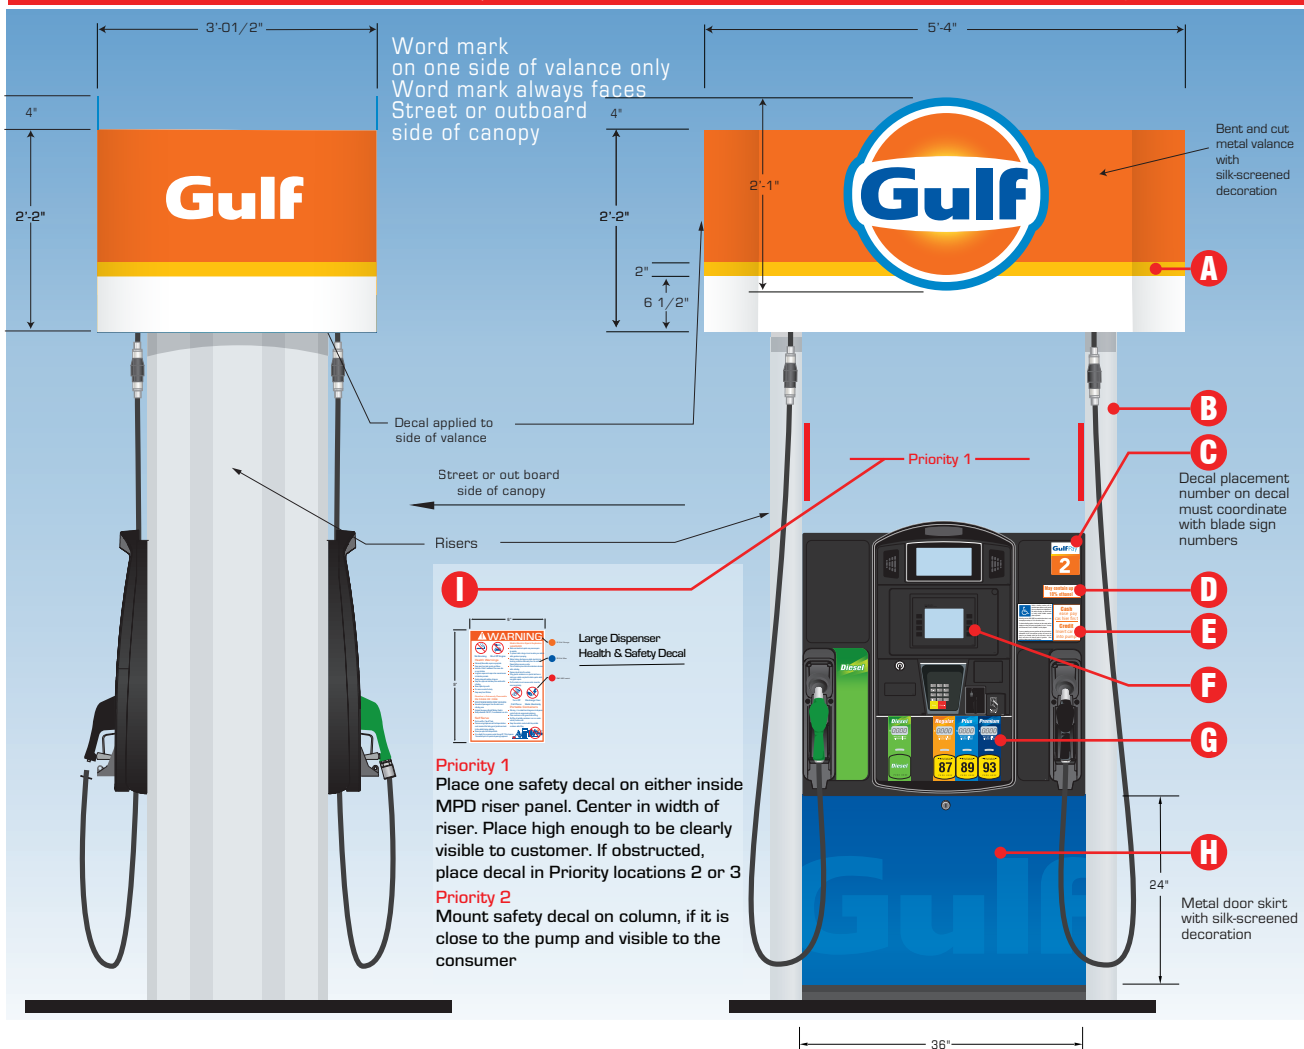

A ■ Install Valance

- Standard
- Flat End
- 16" Tall
- 10" Tall
- Contained logo
- No logo

B ■ Install New Riser

if damaged or not silver

C ■ Install Number Decal

- Gulf Pay
- No Gulf Pay

D ■ Install Ethanol Decal

- Standard 10%
- CA 10%
- MA Decal
- DE Decal
- No Ethanol

E ■ Install Cash/Credit Decal

F ■ Polycarbonate Areas

- must be gulf approved colors:
 - Black or Silver
- Install New Polycarb Overlays
- Paint Crind Area

G ■ Install Octane Decals

- 87
- 89
- 91
- 93
- Diesel

H ■ Install Door Skin

- Branded
- Unbranded

I ■ Install Warning Decal

- Standard (Priority 1)
- Column (Priority 2)



Proposed Existing

Gilbarco Encore 700 S 3+1

Quantity: 1

Existing

Column Decal Graphic

THIS IS NOT AN INSTALLATION GUIDE

Facility #	Date	Customer	Created by	Revision #	Page #
92037067	08_10_2022	SEI FUEL SERVICES INC.	B. DAHMEN	R1	7 OF 13

Permit Pack
BIG RED ROOSTER FLOW
 2 Northfield Plaza, Ste 250
 Northfield, IL 60093
 P: (847) 441-1818 F: (847) 592-9564

C MID Sign Visuals

EXISTING MAIN ID SIGN (32 SF)


Gulf Cabinet = 48" x 48" = 16 SF
 Price Cabinet = 48" x 48" = 16 SF



Existing

B PROPOSED MAIN ID SIGN (32 SF)

Gulf Cabinet = 48" x 48" = 16 SF
 Price Cabinet = 48" x 48" = 16 SF

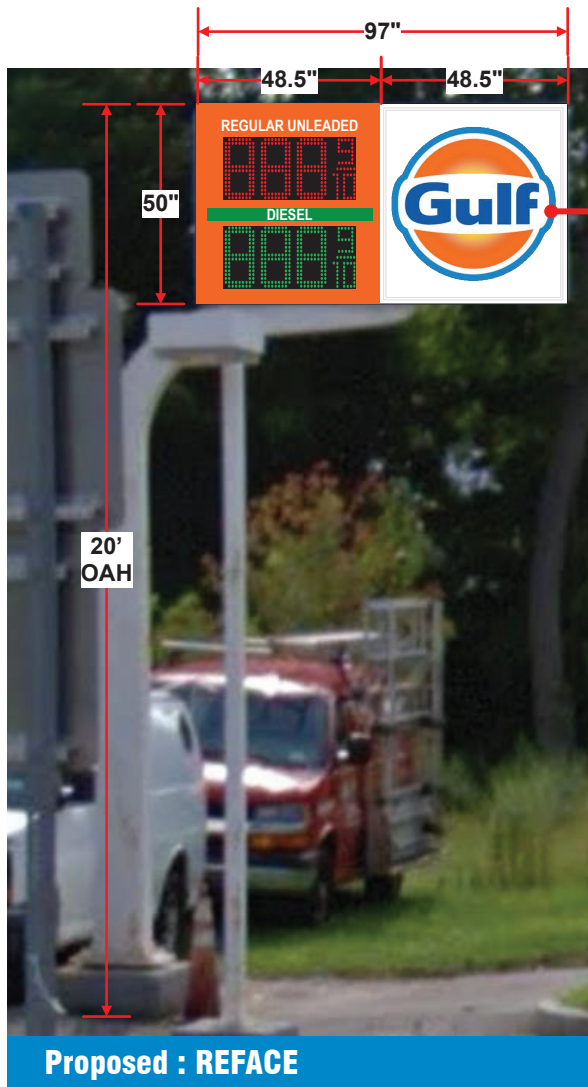

Proposed : REFACE

Existing SF: 32 SF

Proposed SF: 32 SF

NEW CABINET WITH NEW GULF FACES AND PRICE FACES WITH PWM 12" PRICE DIGITS

THIS IS NOT AN INSTALLATION GUIDE

Facility #	Date	Customer	Created by	Revision #	Page #
92037067	08_10_2022	SEI FUEL SERVICES INC.	B. DAHMEN	R1	8 OF 13

Permit Pack

BIG RED ROOSTER FLOW
 2 Northfield Plaza, Ste 250
 Northfield, IL 60093
 P: (847) 441-1818 F: (847) 592-9564

C-Store Front Entrance

Quantity: 1

42-gallon Waste Container with Ashtray Dome Lid

- Includes (1) 42-gallon Waste Container with Dome Lid, (1) Aluminum Ashtray and (1) Liner
- Manufactured from durable, long lasting recycled polyethylene – won't dent, chip and graffiti resistant
- Unit size: 42.25"H x 18.5" Sq., 25 lbs.
- Color: Gray
- Item #73300399

Carton sizes - Ships in 3 cartons

- 42-gallon WC 19" x 20" x 35", 21 lbs.
- Ashtray Dome Lid 19" x 19" x 16", 11 lbs.
- Liner: 15" x 16" x 33", 13 lbs.



Forecourt Pump Island

Quantity: 3


Aruba 3 Waste/Windshield Service Center, Single-sided

- Includes (1) 42-gallon Waste Container, (1) WSC Side Pod, (1) Squeegee, (1) Liner, Hardware Bag, Pre-drilled holes in unit for easy assembly
- Manufactured from durable, long lasting recycled polyethylene – won't dent, chip and graffiti resistant
- Unit size: 34.5"H x 18"W x 25.5"L, 39 lbs.
- Color: Gray
- Item #759303

Carton size - Ships in 1 carton:

- Aruba 3 WC 19" x 20" x 35", 21 lbs.

Note: Liner and WSC Side Pod ship inside the unit

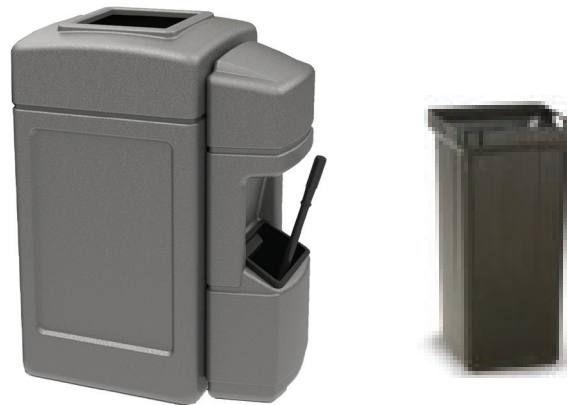

Forecourt Pump Island


Quantity: 0

Aruba 4 Waste/Windshield Service Center, Double-sided

- Includes (1) 42-gallon Waste Container, (2) WSC Side Pod, (2) Squeegees, (1) Liner, Hardware Bag, Pre-drilled holes in unit for easy assembly
- Manufactured from durable, long lasting recycled polyethylene – won't dent, chip and graffiti resistant
- Unit size: 34.5"H x 18"W x 36"L, 49 lbs.
- Color: Gray
- Item #75930399

Carton sizes - Ships in 2 cartons:

- Aruba 3 Single-sided WC 19" x 20" x 35", 21 lbs.
- Note: Liner and WSC Side Pod ship inside the unit
- 2nd Cove Isle WSC: 8" x 15" x 33", 13 lbs.

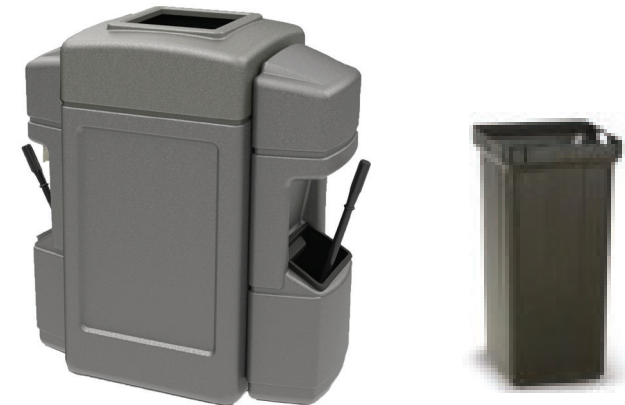

THIS IS NOT AN INSTALLATION GUIDE

Facility #	Date	Customer	Created by	Revision #	Page #
92037067	08_10_2022	SEI FUEL SERVICES INC.	B. DAHMEN	R1	9 OF 13

Permit Pack


BIG RED ROOSTER FLOW
 2 Northfield Plaza, Ste 250
 Northfield, IL 60093
 P: (847) 441-1818 F: (847) 592-9564

Double Sided Snap Frame

Quantity: 1

Double Sided Snap Frame Description:

- Double sided snap frame should be installed on light pole or pole with best visibility. Do NOT install on MID pole.
- Installation instructions are available on the Gulf Installer portal
- Pump topper hardware is provided by BRRF. Marketing material inserts will be provided by Gulf.

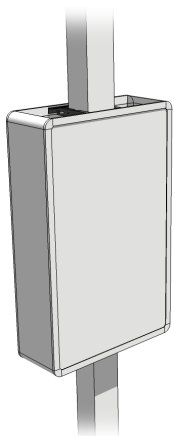


Single Sided Snap Frame

Quantity: 0

Single Sided Snap Frame Description:

- Single sided snap frame can be installed on building or on visible pole. Do NOT install on MID pole.
- POP Installation instructions are available on the Gulf Installer portal
- Pump topper hardware is provided by BRRF. Marketing material inserts will be provided by Gulf.

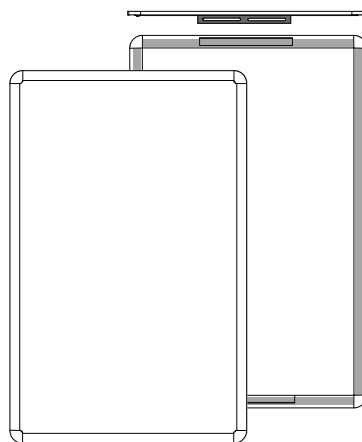

Inverted Pump Topper

Quantity: 3

Inverted Pump Topper Description:


- Pump toppers should be installed inverted under bonnet of each dispenser on site - Only Gas dispensers will receive this or 3+1's. Like GulfPay.
- Installation instructions are available on the Gulf Installer portal
- Pump topper hardware is provided by BRRF. Marketing material inserts will be provided by Gulf.



- New inverted pump toppers are a requirement to be compliant with the Gulf brand standards.

Pump Topper Pricer

- Not all sites require pump topper pricers. Please check your city/state requirements.
- If your site has pump topper pricers, pump topper fuel grades will need to match the dispenser fuel grades to comply with Gulf standards.

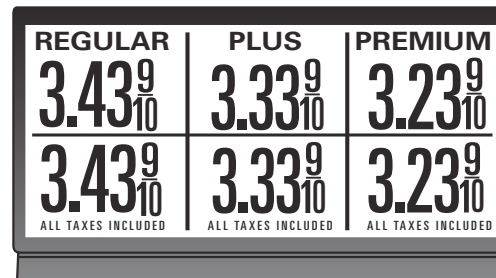

Quantity: 0

- Note: Visual purposes only.

THIS IS NOT AN INSTALLATION GUIDE

Facility #	Date	Customer	Created by	Revision #	Page #
92037067	08_10_2022	SEI FUEL SERVICES INC.	B. DAHMEN	R1	10 OF 13

Permit Pack

BIG RED ROOSTER FLOW
 2 Northfield Plaza, Ste 250
 Northfield, IL 60093
 P: (847) 441-1818 F: (847) 592-9564


D Paint Visuals

Bollards (UNDER CANOPY/ON FUEL ISLAND)

Paint bollards 50/50: 03 - Gulf Light Blue (TOP HALF)


06 - Gulf Light Gray (BOTTOM HALF)

Quantity: TBD

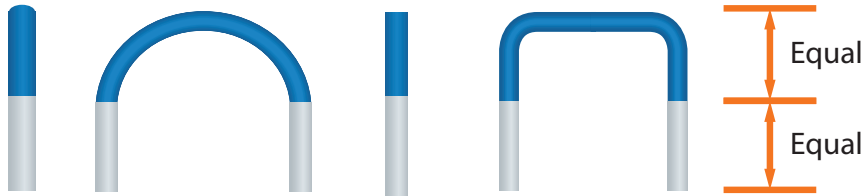

Paint Bollards 06 - Gulf Light Gray (NOT UNDER CANOPY)


Quantity: 0

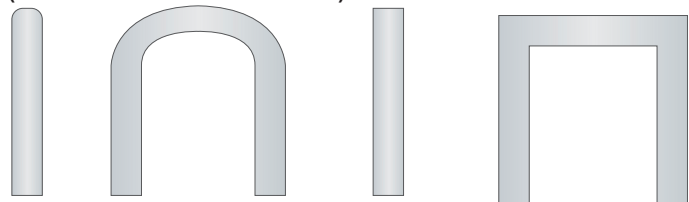

Bollards that are NOT under the fuel island canopy on site should be painted in one color (Gulf Light Gray), unless the finish is stainless steel.

Do not paint stainless steel

Quantity: 0

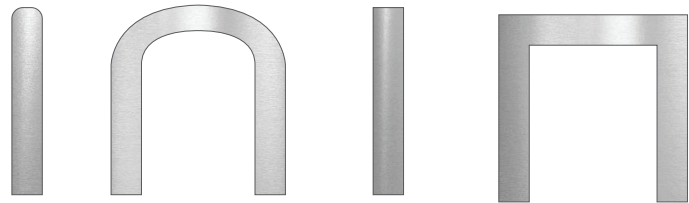

Islands


Paint curbs: 07 - Gulf Dark Gray

Do not paint stainless steel




THIS IS NOT AN INSTALLATION GUIDE


Columns

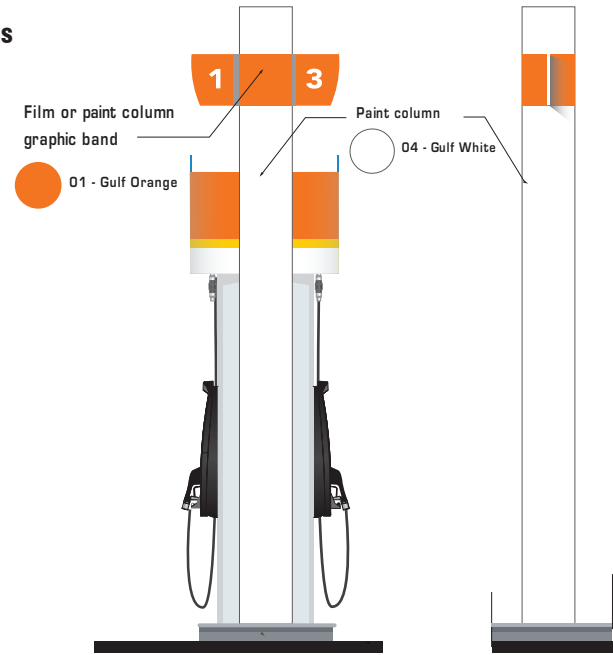

Light Poles Do not paint stainless steel

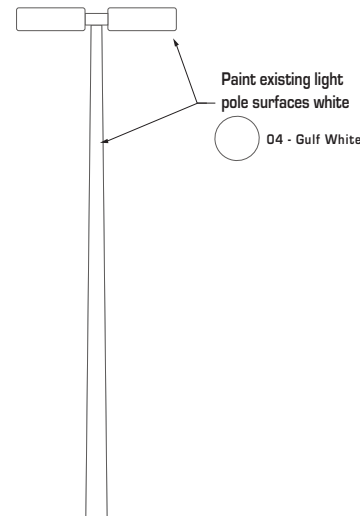

Vent Pipes Do not paint stainless steel

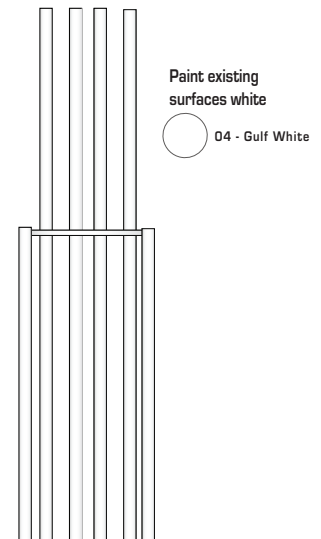

Facility #	Date	Customer	Created by	Revision #	Page #	Permit Pack
92037067	08_10_2022	SEI FUEL SERVICES INC.	B. DAHMEN	R1	11 OF 13	BIG RED ROOSTER FLOW 2 Northfield Plaza, Ste 250 Northfield, IL 60093 P: (847) 441-1818 F: (847) 592-9564



Paint Visuals



01 - Gulf Orange PMS 165 C
 Forecourt: Fascia Component, Dispenser Valance, Blade Signs
 3M Bright Orange -180 MC 14
 Sherwin Williams Custom Color - Paint Spec. Paint Finish - Semi Gloss



02 - Gulf Blue PMS 2935 C
 Forecourt: Fascia Component, Dispenser Valance, Dispenser Skirt
 3M Film Intense Blue 180 - 4 7
 Sherwin Williams Custom Color - Paint Spec. Paint Finish - Semi Gloss



03 - Gulf Light Blue PMS Process BLUE C
 Forecourt: Dispenser Skirt, Top of Bollard
 3M Film Olympic Blue 180 - 5 7
 Sherwin Williams Custom Color - Paint Spec. Paint Finish - Semi Gloss



04 - Gulf White - Paint
 Forecourt: Columns, Dispenser Valance, Blade Signs
 Sherwin Williams - Snow Bound SW-7004 White. Paint Finish - Satin



05 - Gulf Yellow PMS 1235 C
 Forecourt: Fascia Component, Dispenser Valance, MID
 3M Film Sunflower yellow 3650-25
 Sherwin Williams Custom Color - Paint Spec. Paint Finish - Semi Gloss



06 - Gulf Light Gray
 Forecourt: Bollard lower section
 Sherwin Williams - Argos SW7065 - Paint Finish - Semi Gloss



07 - Gulf Dark Gray
 Forecourt: Curb Paint
 Sherwin Williams - City Scope - SW -706 7 Paint Finish - Satin



08 - White ACM
 Forecourt: Fascia of Canopy
 Reynobond Duragloss 3000 bright white or Eastman White or equal



09 - Gulf White Canopy Deck - Paint
 Forecourt: Canopy Deck
 Sherwin Williams - Extra White SW-7006 White Paint Finish - Semi Gloss



10 - Gulf Gray
 Forecourt: Canopy Fascia Lines
 Custom Mix from LSI - Semi Gloss



11 - Gulf Diesel Green PMS match 35 5
 Forecourt: All Diesel applications,
 Dispensers, MID



Wainscot Gray
 Sherwin Williams
 7016 Mindful Gray

THIS IS NOT AN INSTALLATION GUIDE

Permit Pack

Facility #	Date	Customer	Created by	Revision #	Page #
92037067	08_10_2022	SEI FUEL SERVICES INC.	B. DAHMEN	R1	12 OF 13

BIG RED ROOSTER FLOW
 2 Northfield Plaza, Ste 250
 Northfield, IL 60093
 P: (847) 441-1818 F: (847) 592-9564

D Paint Visuals

INT/EXT ARCHITECTURAL
SHER-CRYL HPA ACRYLIC
SEMI-GLOSS FM 8000DE

GULF OIL ORANGE
CUSTOM MANUAL MATCH

CCE*COLORANT	OZ	32	64	128
R4-Non Red	2	36	1	1
Y1-Yellow	4	25	1	-
M1-White	-	38	1	-

ONE GALLON B66Y00357 VIVID YELLOW 650995392

ORANGE

APPROVED

Non Returnable Tinted Color
CAUTION: To assure consistent color, always order enough paint to complete the job and intermix all containers of the same color before application. Mixed colors may vary slightly from color strip or color chip.

01 - Gulf Orange

MID poles

Sherwin Williams -
Custom Color Mix
Semi Gloss

INT/EXT ARCHITECTURAL
PRO INDUSTRIAL MULTI SURF ACRYLIC
EG-SHEL IFC 8012NP

7004 SNOWBOUND
SHER-COLOR FORMULA
Gulf White

CCE*COLORANT	OZ	32	64	128
N1-Raw Umber	-	-	1	1
R3-Magenta	-	-	-	1
Y3-Deep Gold	-	-	1	-

ONE GALLON B66W01561 EXTRA WHITE 650867591

STUCCO/MASONRY

APPROVED

Non Returnable Tinted Color
CAUTION: To assure consistent color, always order enough paint to complete the job and intermix all containers of the same color before application. Mixed colors may vary slightly from color strip or color chip.

04 - Gulf White - Paint

Forecourt: Columns,
Light Poles, Stacks etc

Sherwin Williams -
Snow Bound SW-7004 White
Satin

INT/EXT ARCHITECTURAL
PRO INDUSTRIAL MULTI SURF ACRYLIC
EG-SHEL IFC 8012NP

GULF DARK GRAY
CUSTOM SHER-COLOR MATCH

CCE*COLORANT	OZ	32	64	128
M1-White	8	40	-	-
B1-Black	2	41	-	-
R2-Maroon	-	2	-	-
Y3-Deep Gold	-	27	-	1

ONE GALLON B66T01564 ULTRADEEP 650867708

APPROVED

Non Returnable Tinted Color
CAUTION: To assure consistent color, always order enough paint to complete the job and intermix all containers of the same color before application. Mixed colors may vary slightly from color strip or color chip.

07 - Gulf Dark Gray

Forecourt: Curb Paint

Sherwin Williams -
City Scape - SW -7067
Paint Finish - Satin

INT/EXT ARCHITECTURAL
SHER-CRYL HPA ACRYLIC
SEMI-GLOSS IFC 8012NP

GULF BLUE
CUSTOM SHER-COLOR MATCH

CCE*COLORANT	OZ	32	64	128
M1-White	-	53	1	-
L1-Blue	8	61	-	-
R3-Magenta	-	13	1	-

ONE GALLON B66T00354 ULTRADEEP 640347977

APPROVED

Non Returnable Tinted Color
CAUTION: To assure consistent color, always order enough paint to complete the job and intermix all containers of the same color before application. Mixed colors may vary slightly from color strip or color chip.

02 - Gulf Blue

Forecourt: Presently not used
Sherwin Williams -
Custom Color Mix
Paint Finish - Semi Gloss

INT/EXT ARCHITECTURAL
INDUSTRIAL URETHANE ALKDY ENAMEL
GLOSS FM 8000DE

GULF OIL YELLOW(NEW)
CUSTOM MANUAL MATCH

844 COLORANT	OZ	32	64	128
R1-Med Yellow	4	32	-	-
OY-Yellow	-	42	-	-
TW-White	-	28	-	-
UO-Orange	-	2	-	-

ONE GALLON B54T00154 NEUTRAL 640365730

GULF OIL YELLOW(NEW)

Non Returnable Tinted Color
CAUTION: To assure consistent color, always order enough paint to complete the job and intermix all containers of the same color before application. Mixed colors may vary slightly from color strip or color chip.

05 - Gulf Yellow

MID Band - poles and cabinet

Sherwin Williams -
Custom Color Mix
Semi Gloss

INT/EXT ARCHITECTURAL
PRO INDUSTRIAL MULTI SURF ACRYLIC
EG-SHEL IFC 8012NP

7006 EXTRA WHITE
PACKAGE COLOR
Gulf White

ONE GALLON B66W01561 EXTRA WHIT 65086759

Non Returnable Tinted Color
CAUTION: To assure consistent color, always order enough paint to complete the job and intermix all containers of the same color before application. Mixed colors may vary slightly from color strip or color chip.

09 - Gulf White Canopy Deck

Forecourt:
Canopy deck

Sherwin Williams -
Extra White SW-7006 White
Paint Finish - Semi Gloss

INT/EXT ARCHITECTURAL
SHER-CRYL HPA ACRYLIC
SEMI-GLOSS IFC 8012NP

GULF LIGHT BLUE
CUSTOM SHER-COLOR MATCH

CCE*COLORANT	OZ	32	64	128
M1-White	2	44	-	1
L1-Blue	6	19	1	1

ONE GALLON B66T00354 ULTRADEEP 640347977

APPROVED

Non Returnable Tinted Color
CAUTION: To assure consistent color, always order enough paint to complete the job and intermix all containers of the same color before application. Mixed colors may vary slightly from color strip or color chip.

03 - Gulf Light Blue

Forecourt: Top of Bollard

Sherwin Williams -
Custom Color Mix
Semi Gloss

INT/EXT ARCHITECTURAL
PRO INDUSTRIAL MULTI SURF ACRYLIC
EG-SHEL IFC 8012NP

GULF LIGHT GRAY
CUSTOM SHER-COLOR MATCH

CCE*COLORANT	OZ	32	64	128
B1-Black	-	33	-	-
R2-Maroon	-	1	-	1
Y3-Deep Gold	-	14	-	-

ONE GALLON B66W01561 EXTRA WHITE 650867591

?

Non Returnable Tinted Color
CAUTION: To assure consistent color, always order enough paint to complete the job and intermix all containers of the same color before application. Mixed colors may vary slightly from color strip or color chip.

06 - Gulf Light Gray

Forecourt: Bollard lower section

Sherwin Williams -
Argos SW7065
Paint Finish - Semi Gloss

THIS IS NOT AN INSTALLATION GUIDE

Facility #	Date	Customer	Created by	Revision #	Page #	Permit Pack
92037067	08_10_2022	SEI FUEL SERVICES INC.	B. DAHMEN	R1	13 OF 13	BIG RED ROOSTER FLOW 2 Northfield Plaza, Ste 250 Northfield, IL 60093 P: (847) 441-1818 F: (847) 592-9564

This document reflects trade secrets and confidential business information. It may not be copied, published or disseminated in any manner without the written approval of Big Red Rooster Flow. All rights reserved, including patent, trademark and copyrights.