




ECOGY ENERGY  
 315 FLATBUSH AVENUE, SUITE 393  
 BROOKLYN, NY 11217  
 projectmanagement@ecogyenergy.com  
 (718)-304-0945

**Ecogy New York XI LLC**


Project Name:  
**KITCHAWAN**  
 2670.3 kW-DC PV SYSTEM  
 GROUND MOUNT

Project Site:  
**716 KITCHAWAN ROAD,  
 OSSINING, NY, 10562**


Account No: xxxxx  
 New Service Case #: xxxxx

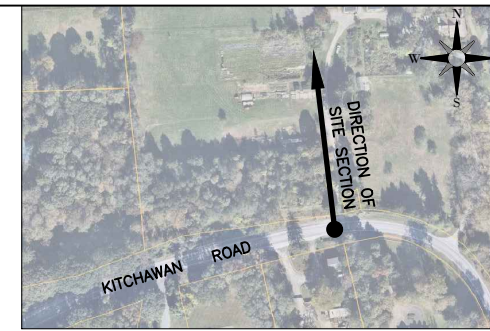


LOCATION MAP

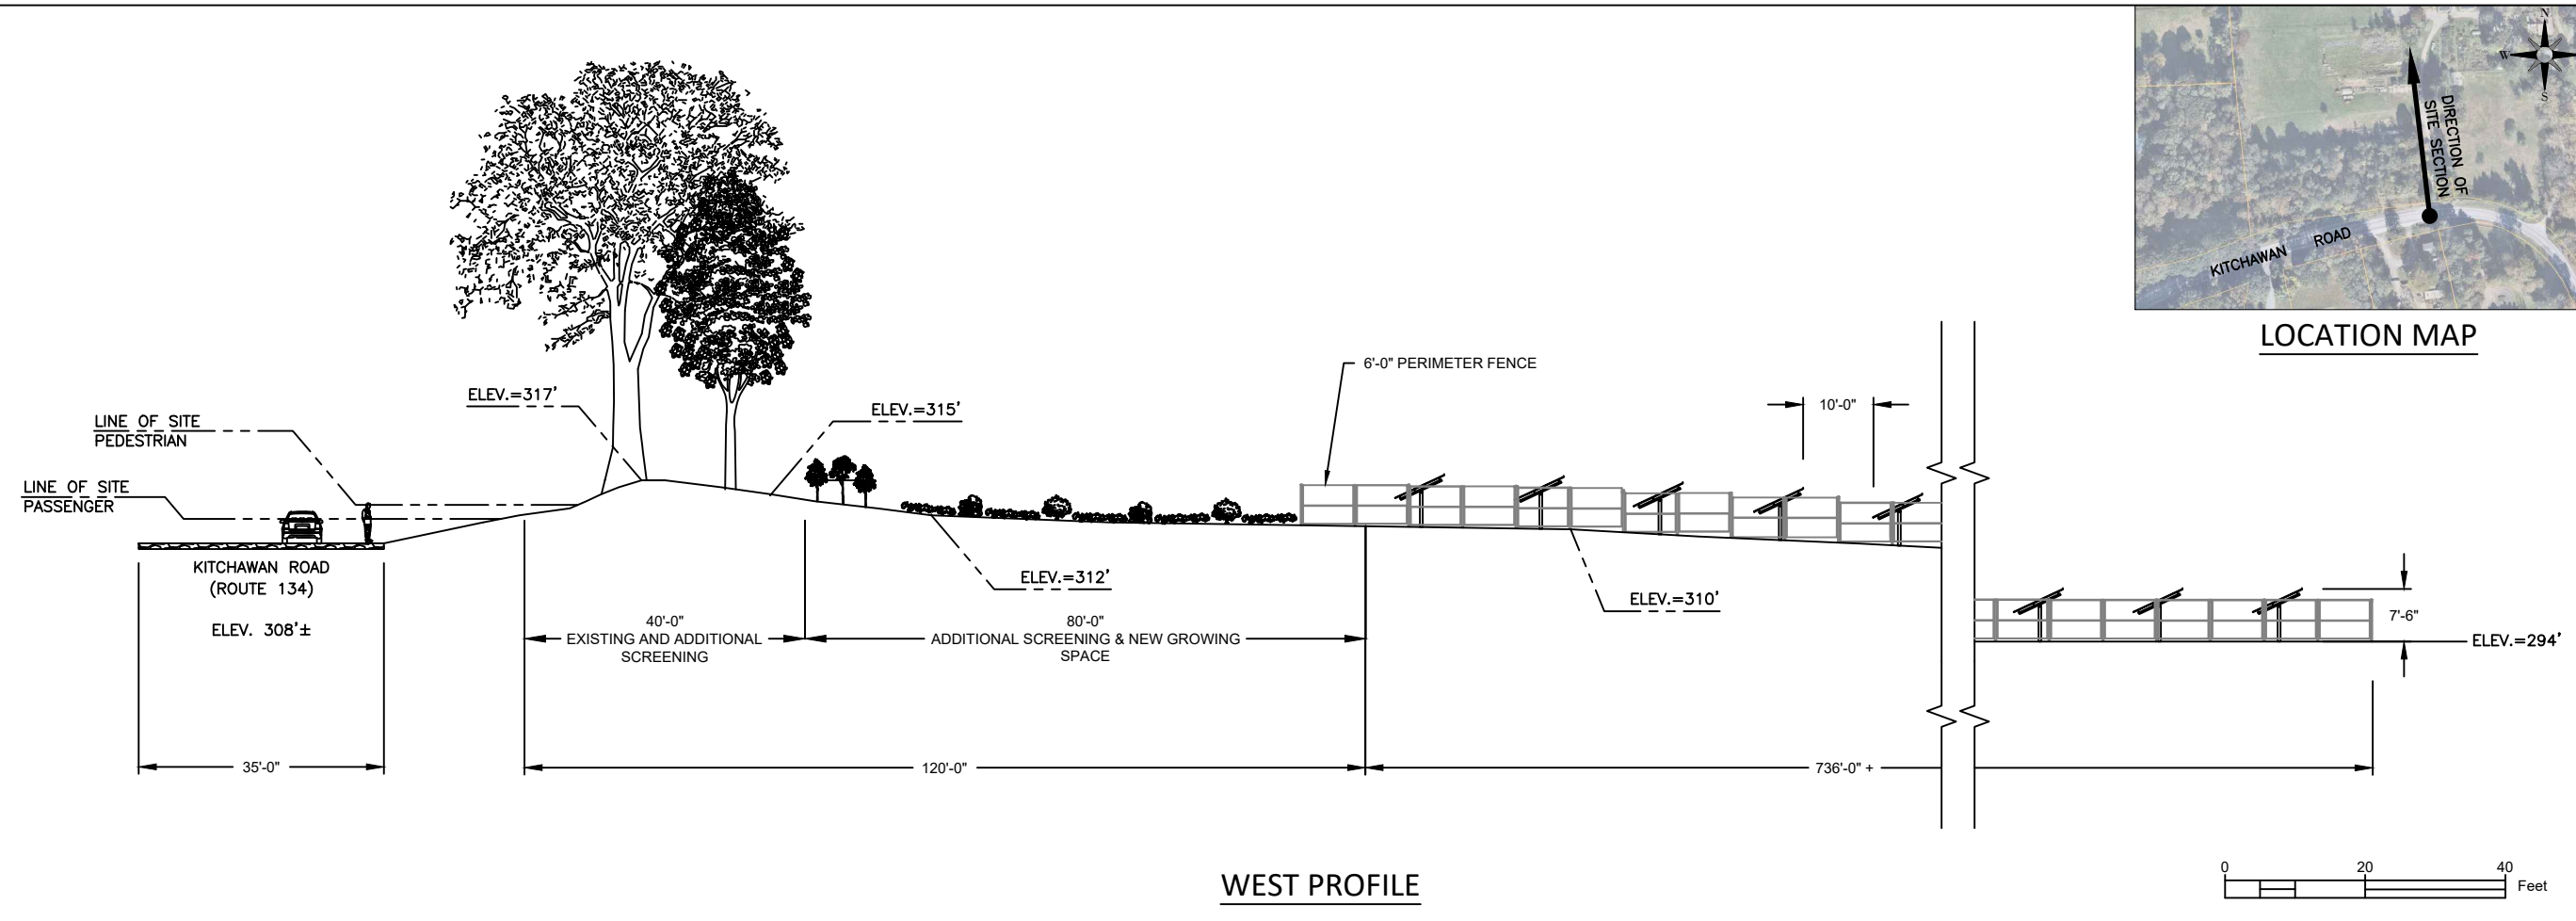

WEST PROFILE

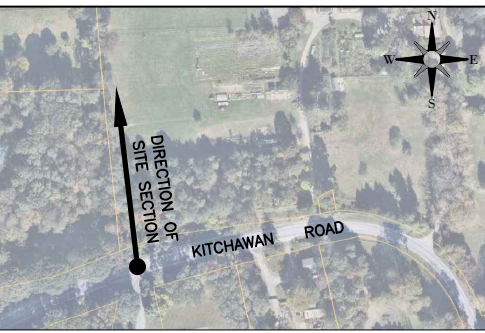

LOCATION MAP

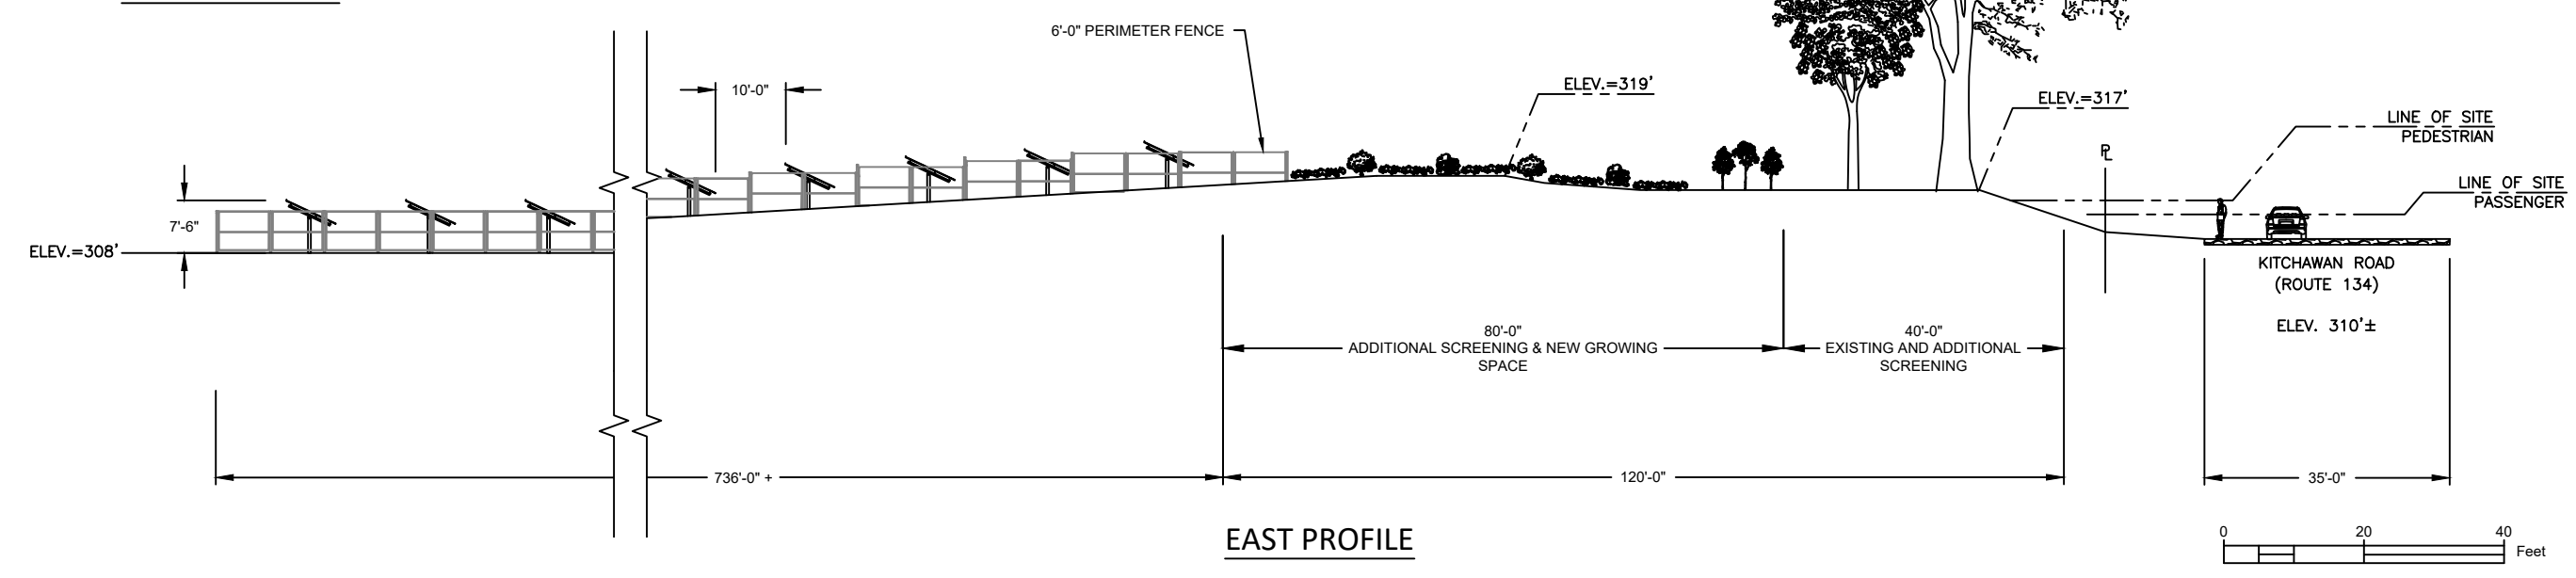


EAST PROFILE

#	REVISION DESCRIPTION	DATE	BY


Professional Stamp

SHEET NAME:  
**SITE PROFILE**

PROJECT NUMBER: --- DRAWN BY: DQP CHECKED BY: ---  
 DATE: 12/1/2021 DWG. NUMBER: ---  
 SHEET NUMBER: --- of SP-001

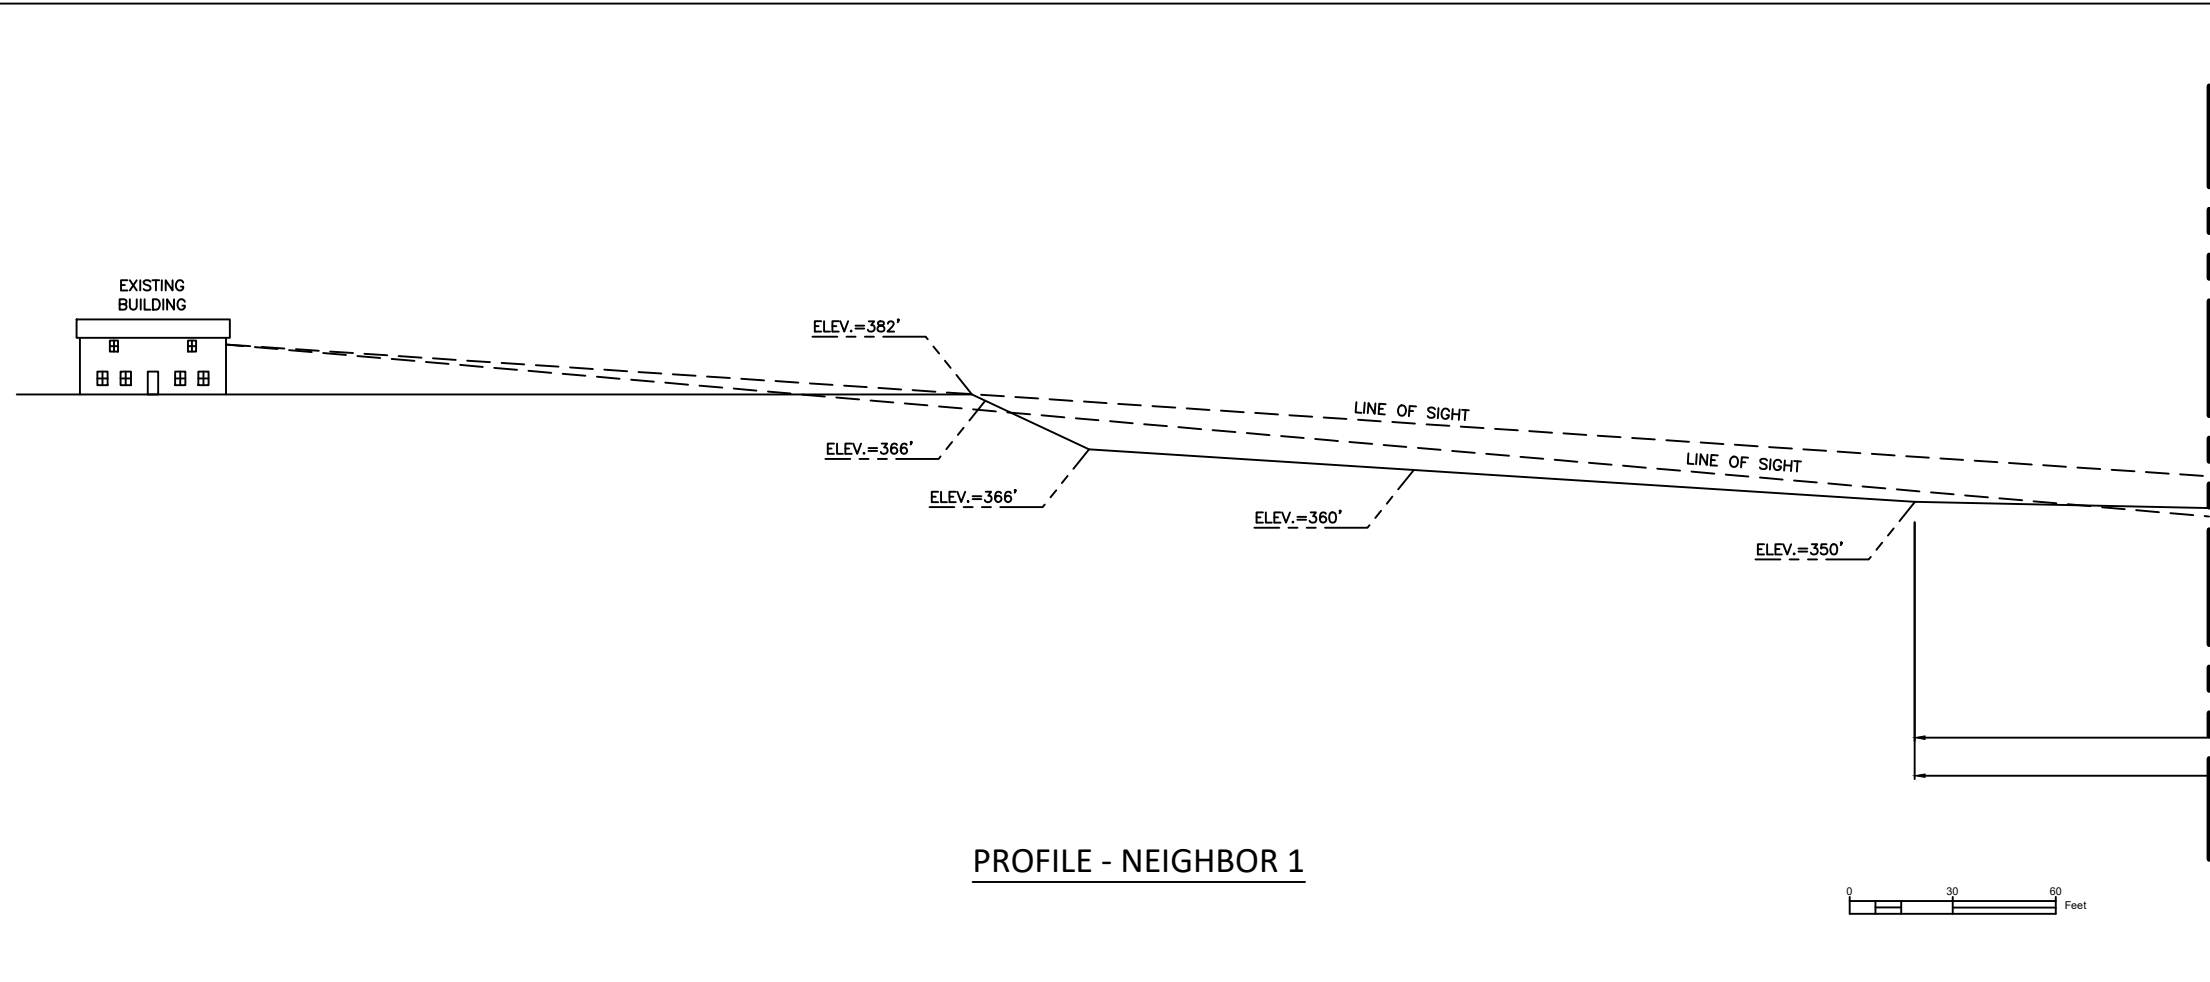

PROFILE - NEIGHBOR 1

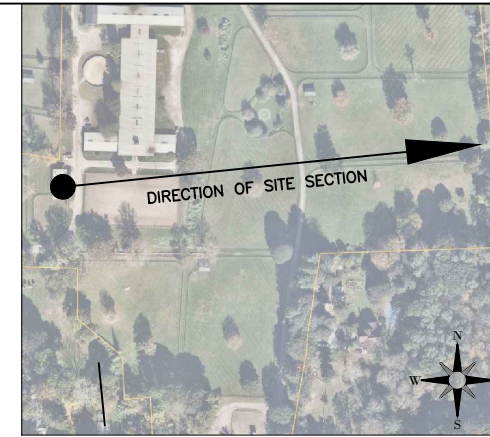

LOCATION MAP



ECOGY ENERGY  
 315 FLATBUSH AVENUE, SUITE 393  
 BROOKLYN, NY 11217  
 projectmanagement@ecogyenergy.com  
 (718)-304-0945


**Ecogy New York XI LLC**

Project Name:  
**KITCHAWAN**  
 2670.3 KW-DC PV SYSTEM  
 GROUND MOUNT

Project Site:  
**716 KITCHAWAN ROAD,  
 OSSINING, NY, 10562**

Account No: xxxxx  
 New Service Case #: xxxxx

#	REVISION DESCRIPTION	DATE	BY

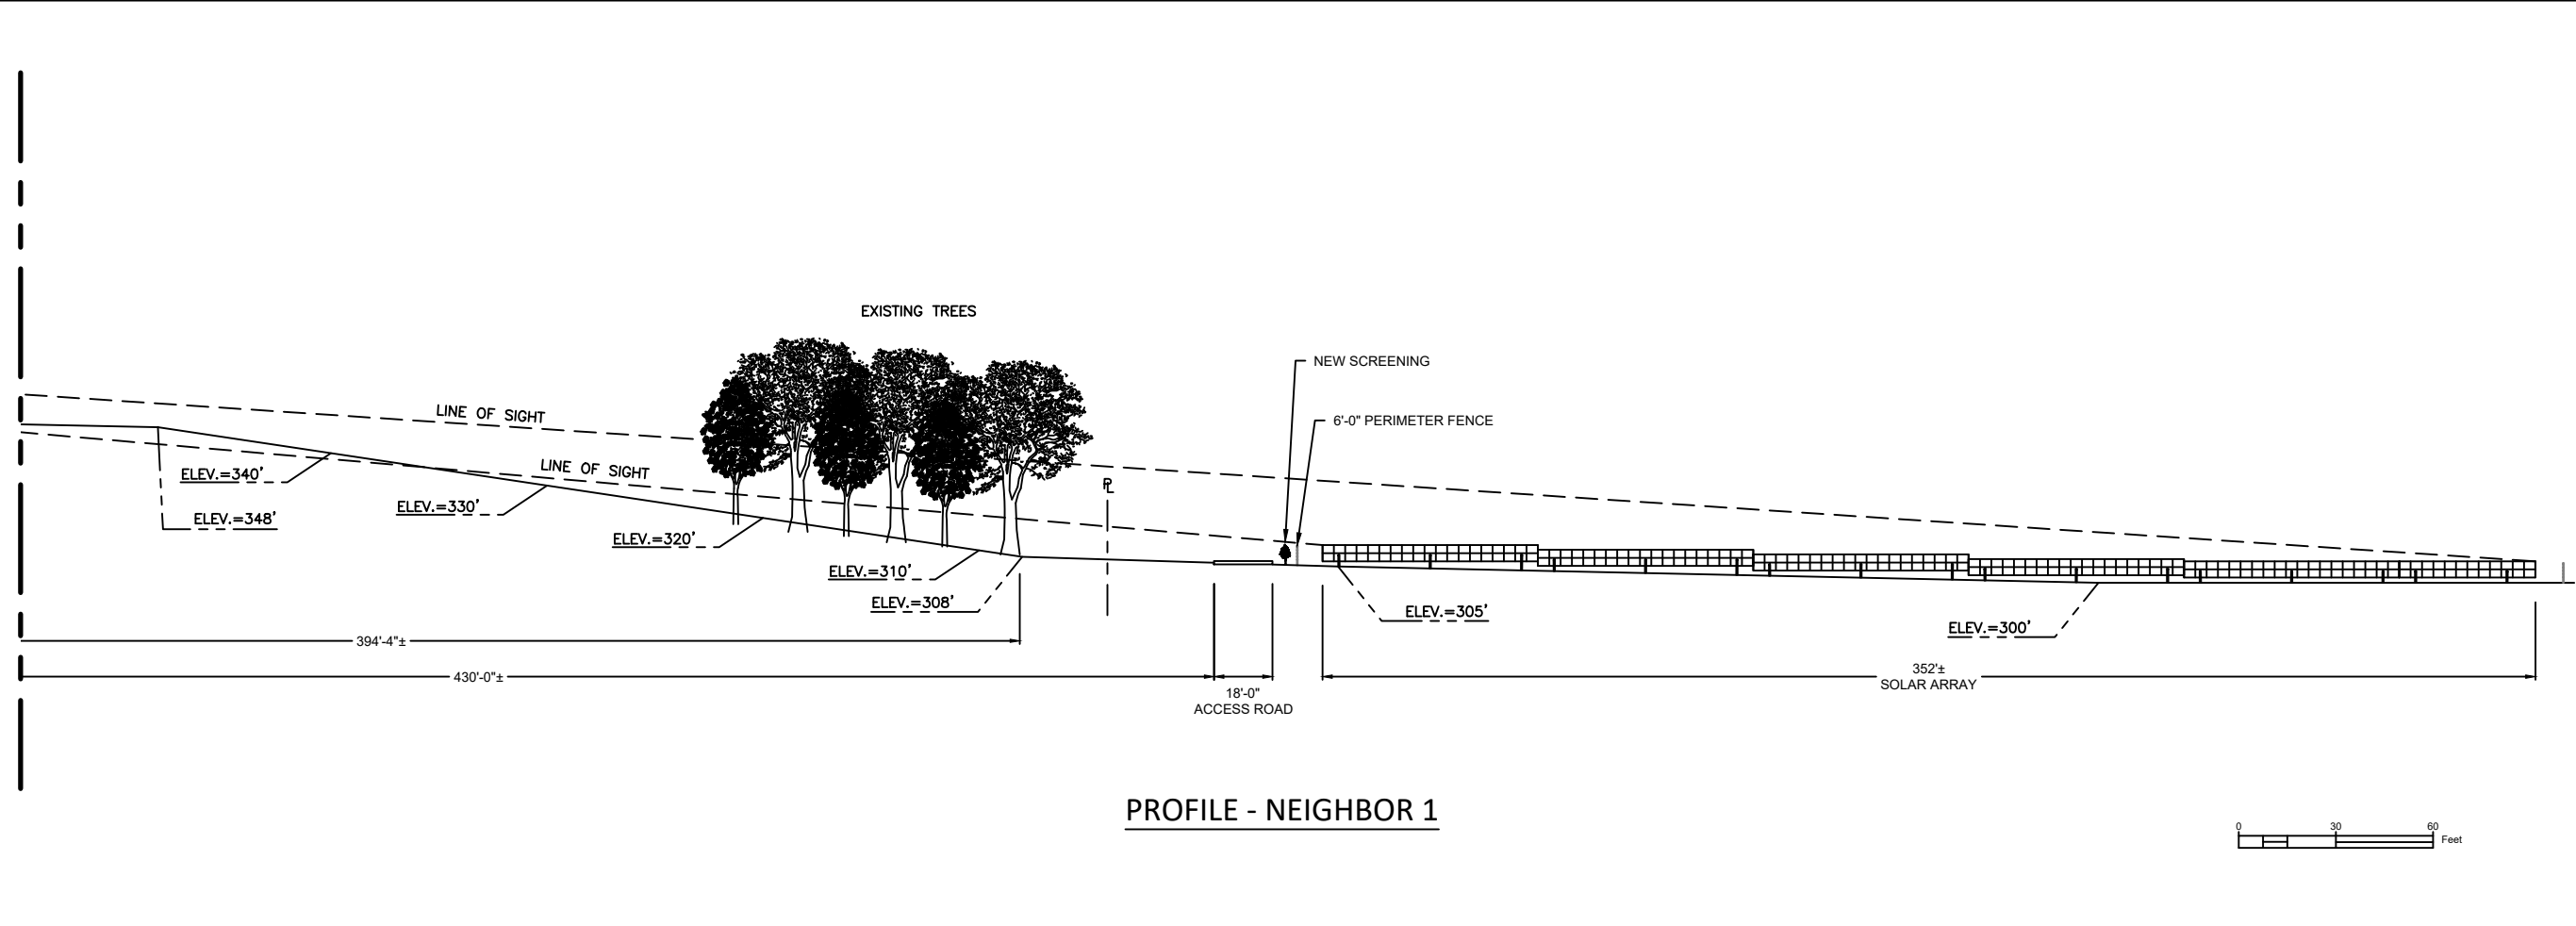


PROFILE - NEIGHBOR 1


Professional Stamp

SHEET NAME:  
**SITE PROFILE**



PROJECT NUMBER: ---	DRAWN BY: DQP	CHECKED BY:
DATE: 12/1/2021	DWG. NUMBER:	
SHEET NUMBER: of	<b>SP-002</b>	

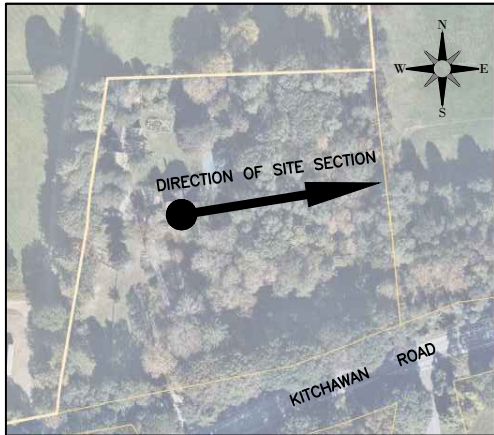


LOCATION MAP

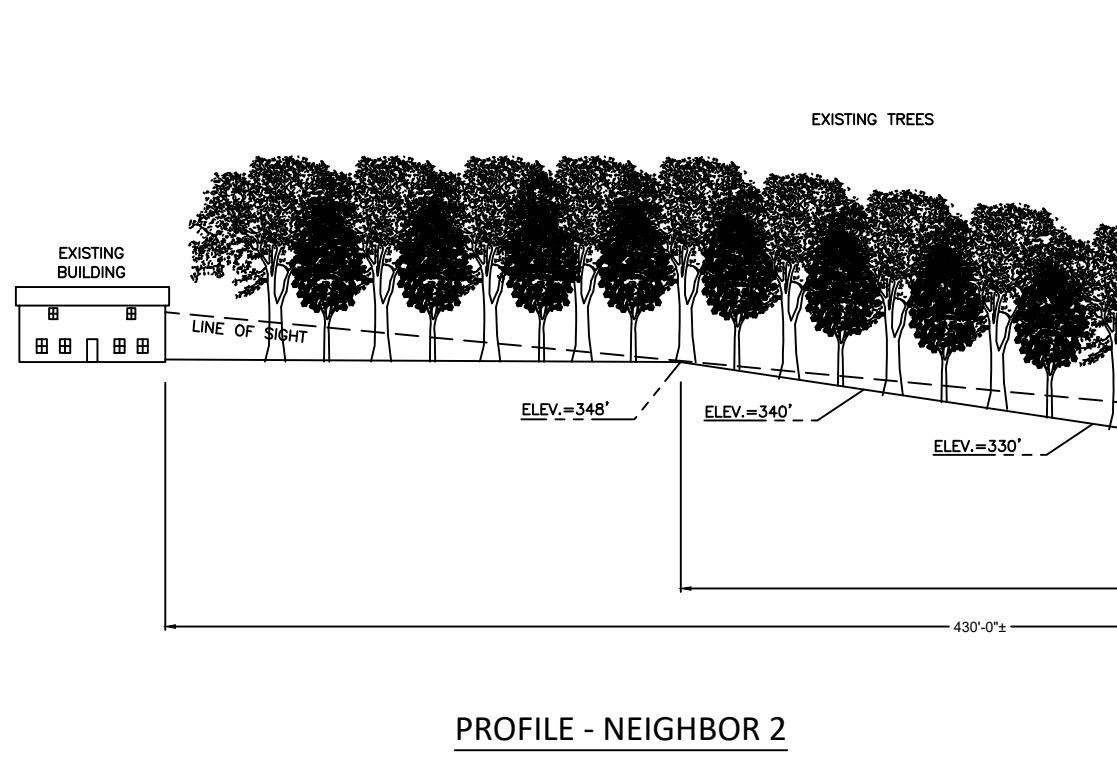

PROFILE - NEIGHBOR 2

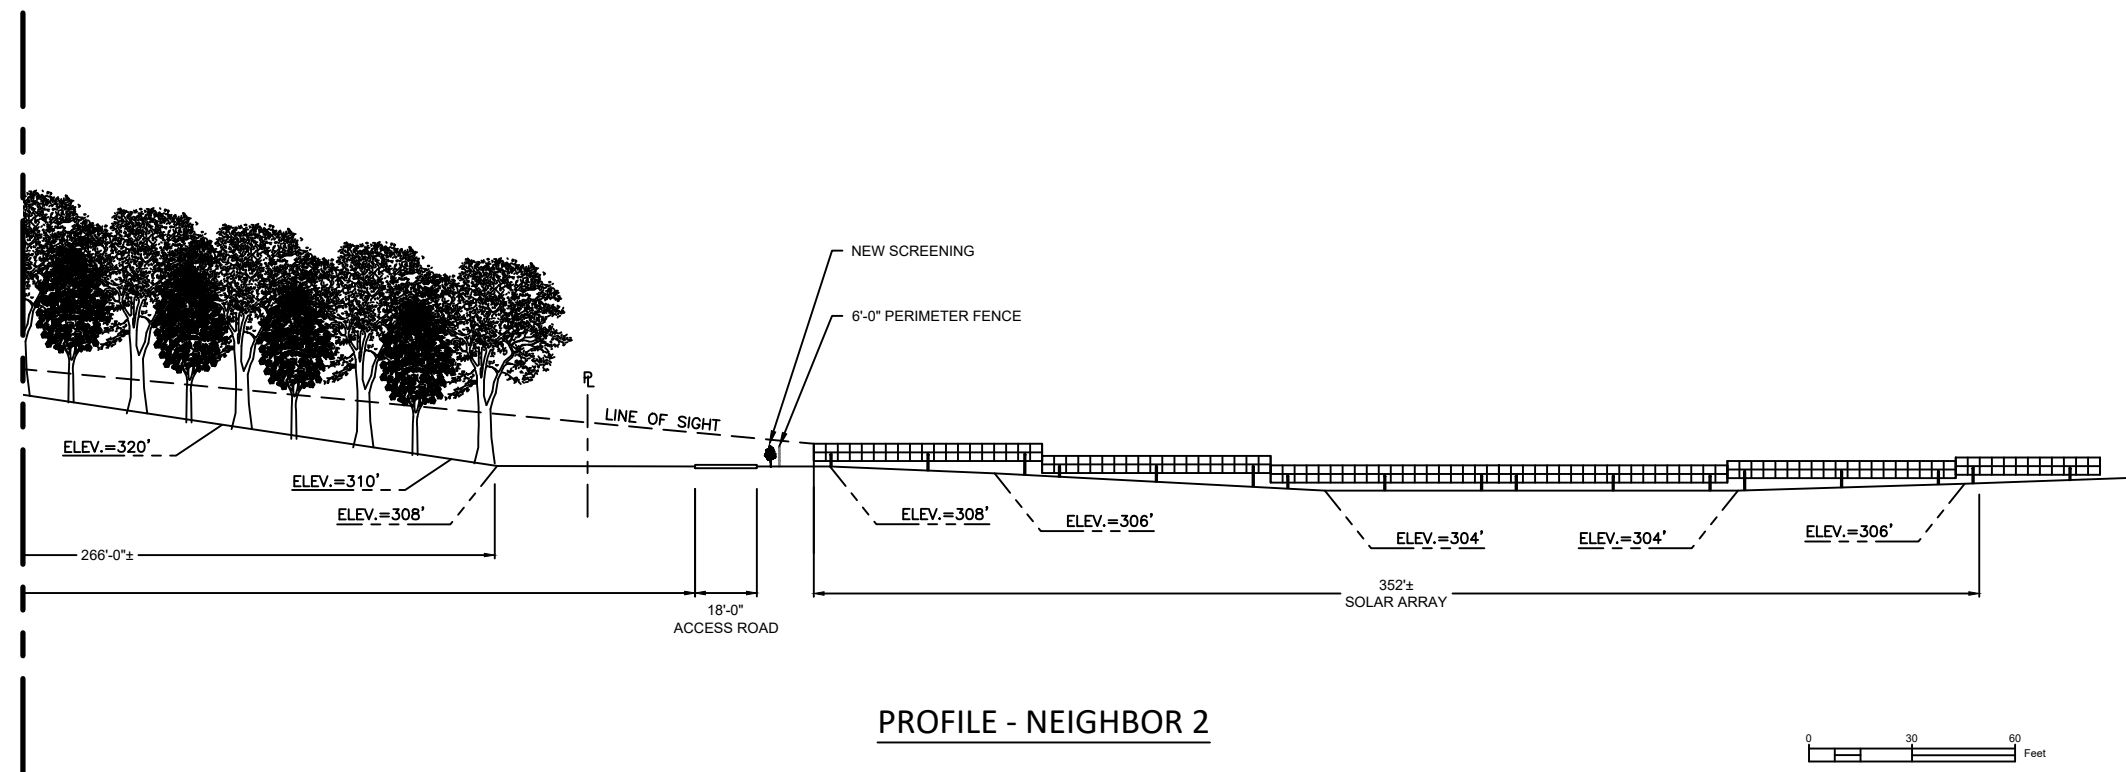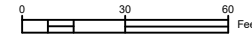

PROFILE - NEIGHBOR 2

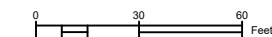

ECOGY ENERGY  
 315 FLATBUSH AVENUE, SUITE 393  
 BROOKLYN, NY 11217  
 projectmanagement@ecogyenergy.com  
 (718)-304-0945

**Ecogy New York XI LLC**

Project Name:  
**KITCHAWAN**  
 2670.3 kW-DC PV SYSTEM  
 GROUND MOUNT

Project Site:  
**716 KITCHAWAN ROAD,  
 OSSINING, NY, 10562**

Account No: xxxxx  
 New Service Case #: xxxxx

BY	DATE	REVISION DESCRIPTION	#

Professional Stamp

Professional Stamp area (blank)

SHEET NAME:  
**SITE PROFILE**

PROJECT NUMBER: ---	DRAWN BY: DQP	CHECKED BY:
DATE: 12/1/2021	DWG. NUMBER:	
SHEET NUMBER: of	<b>SP-003</b>	