



RECEIVED
 PLANNING DEPARTMENT
 MAY 9 2023
 TOWN OF YORKTOWN

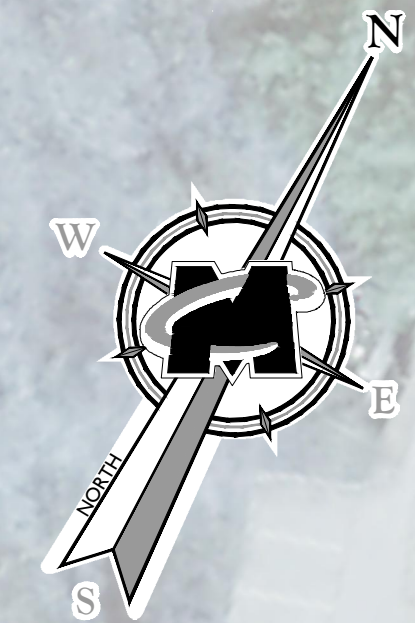

MASER CONSULTING
 WILL BE KNOWN AS COLLIER ENGINEERING & DESIGN IN 2021
 Customer Loyalty through Client Satisfaction
 www.maserconsulting.com
 Office Locations:
 ■ NEW JERSEY ■ NEW MEXICO
 ■ NEW YORK ■ MARYLAND
 ■ PENNSYLVANIA ■ GEORGIA
 ■ VIRGINIA ■ TEXAS
 ■ FLORIDA ■ TENNESSEE
 ■ NORTH CAROLINA ■ COLORADO
 ■ SOUTH CAROLINA
 Copyright © 2023, Maser Consulting. All Rights Reserved. This drawing and all the information contained herein is authorized for use only by the party for whom the services were contracted or to whom it is certified. This drawing may not be copied, reused, disclosed, distributed or relied upon for any other purpose without the express written consent of Maser Consulting.

811 PROTECT YOURSELF
 ALL STATES REQUIRE NOTIFICATION OF EXCAVATORS, DESIGNERS, OR ANY PERSON PREPARING TO DISTURB THE EARTH'S SURFACE ANYWHERE IN ANY STATE
 Know what's below. Call before you dig.
 FOR STATE SPECIFIC DIRECT PHONE NUMBERS VISIT: WWW.CALL811.COM

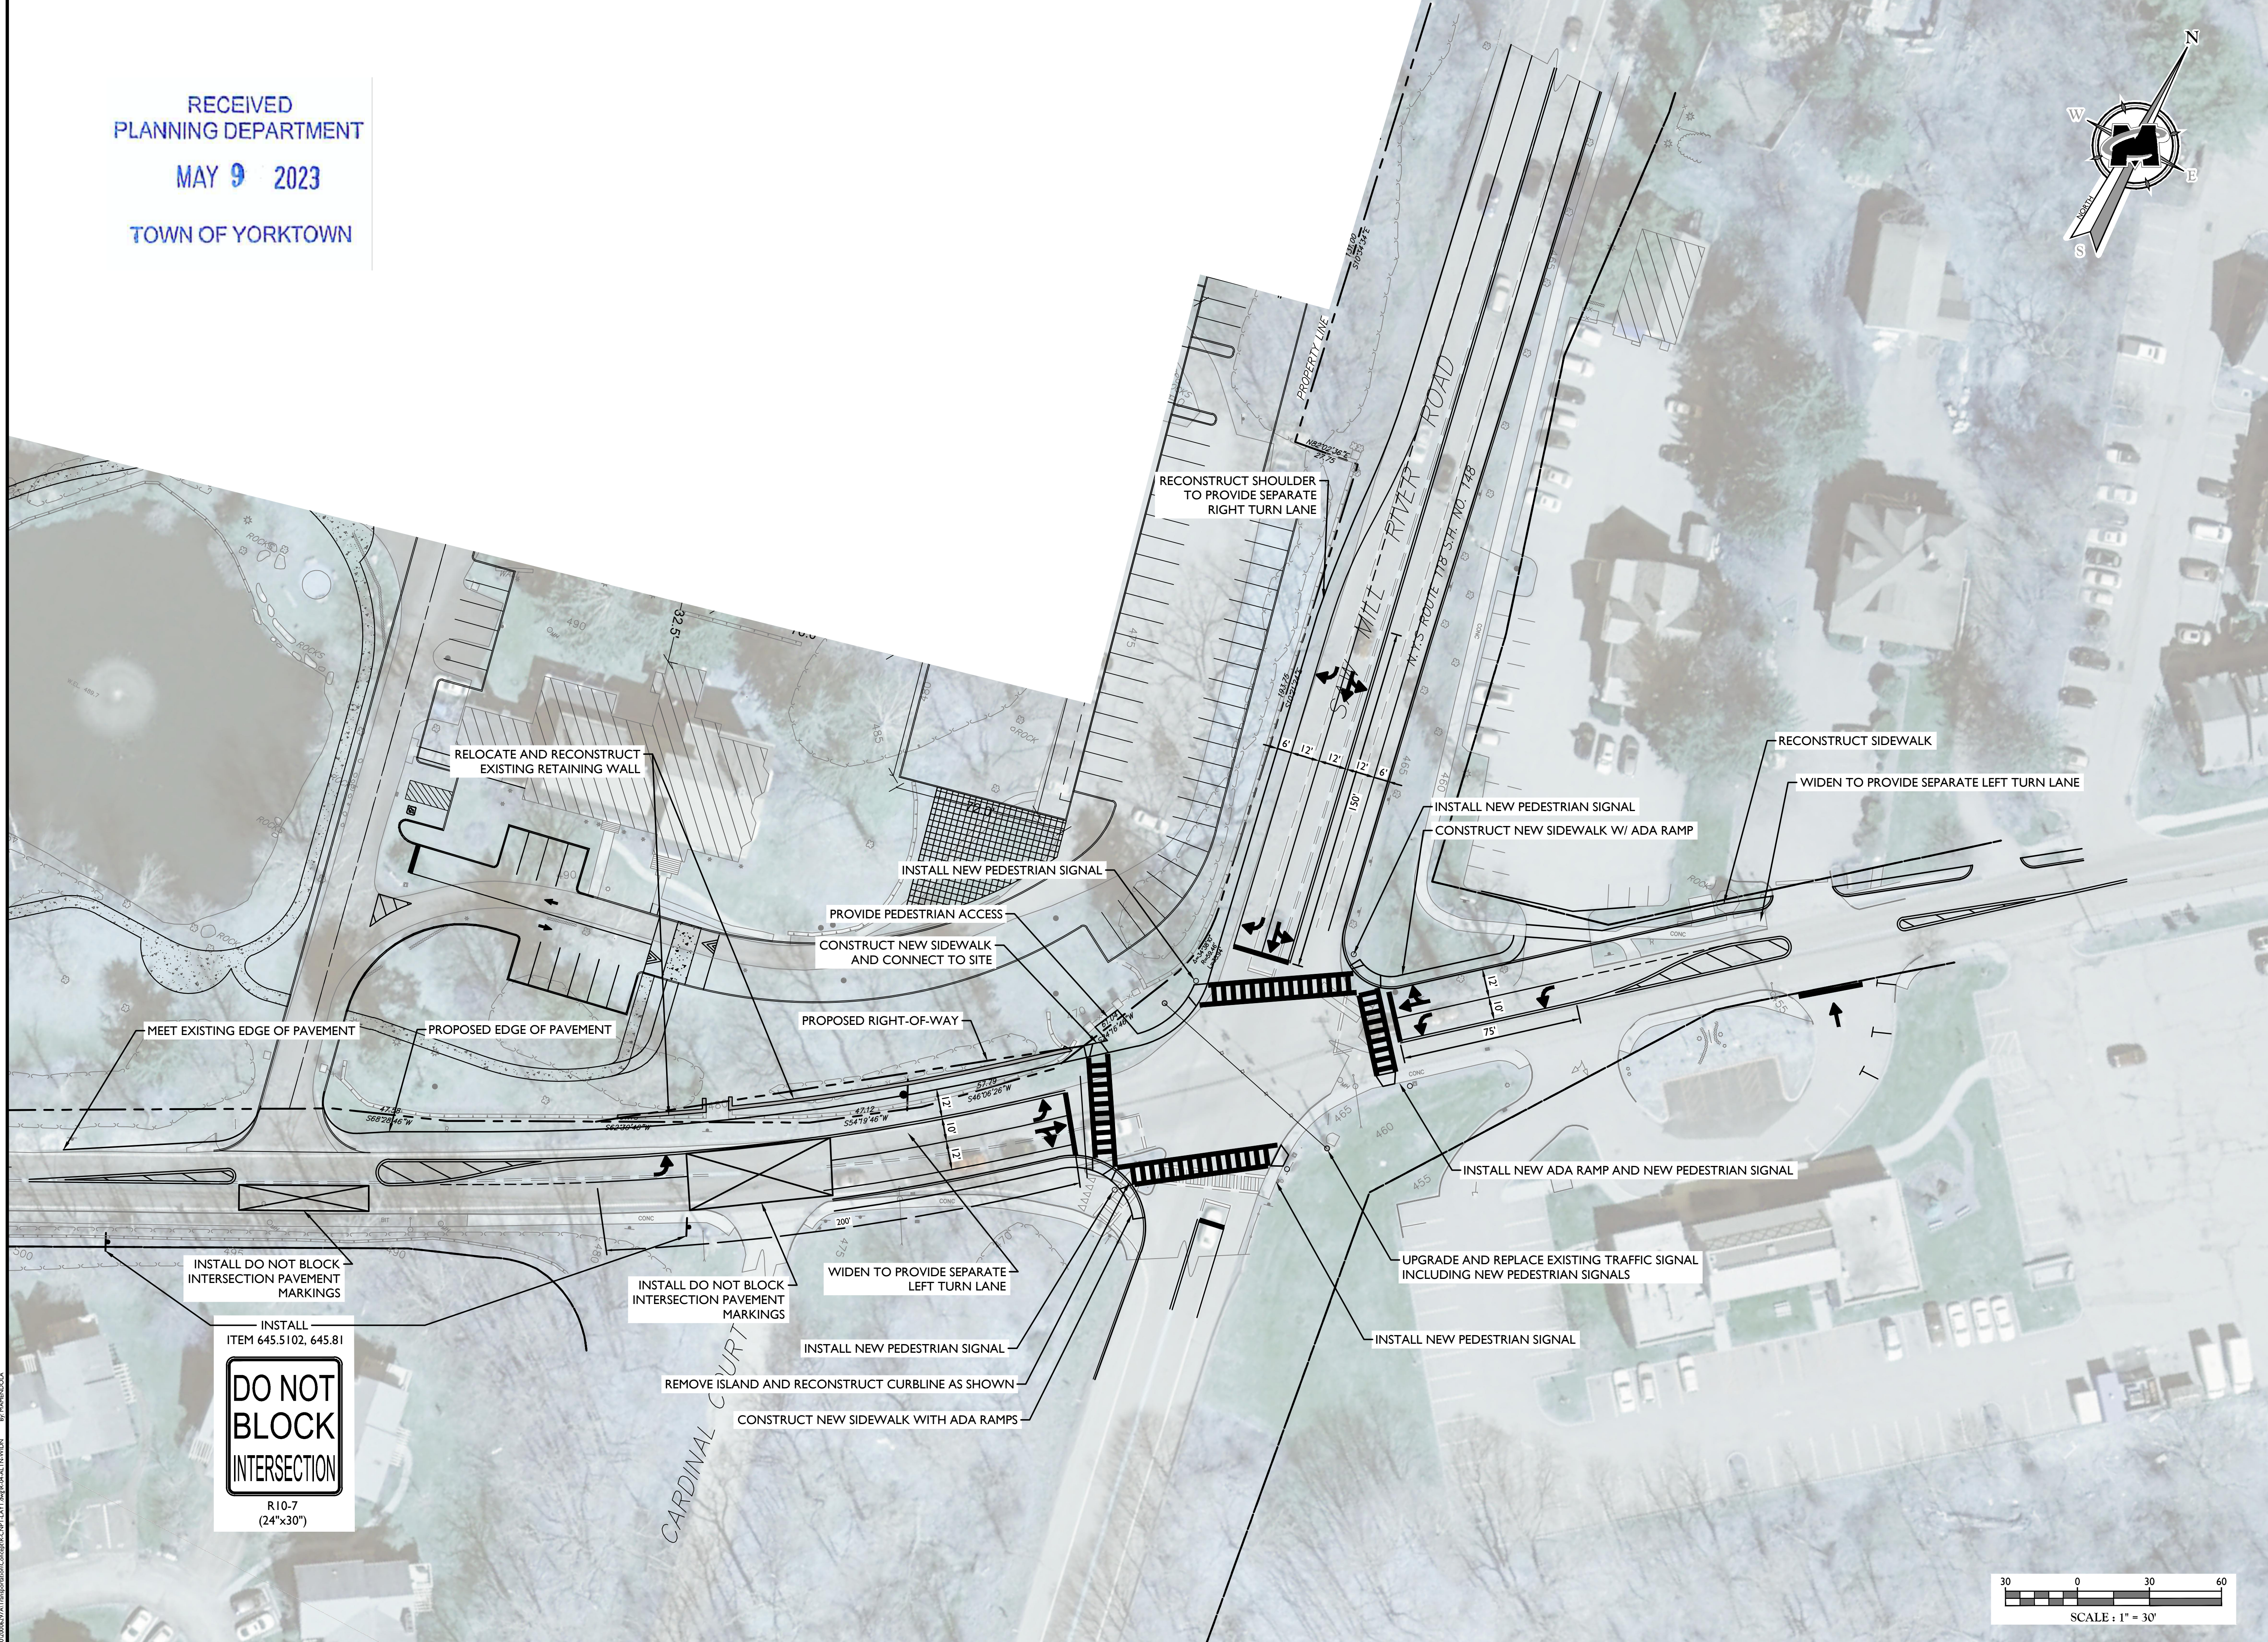

| REV | DATE | DRAWN BY | DESCRIPTION |
|-----|--------|----------|--|
| 1 | 4/1/23 | RGD | REVISIONS PER PLANNING BOARD/CONSULTANT COMMENTS |

PRELIMINARY


FUTURE INTERSECTION IMPROVEMENT PLAN
 ALTERNATE 1
 NYS ROUTE 118 & UNDERHILL AVENUE
 TOWN OF YORKTOWN
 WESTCHESTER COUNTY
 NEW YORK

MASER CONSULTING
 WESTCHESTER OFFICE
 400 Columbus Avenue
 Suite 180E
 Valhalla, NY 10595
 Phone: 914.347.7500
 Fax: 914.347.7266



| | | | |
|---------------------------|---------------------------|------------------|--------------------|
| SCALE: AS SHOWN | DATE: 1/5/21 | DRAWN BY: P.W.G. | CHECKED BY: P.J.G. |
| PROJECT NUMBER: 20006297A | DRAWING NAME: R-CNPT-LAYT | | |

SHEET TITLE
 ALTERNATE INTERSECTION IMPROVEMENT PLAN

SHEET NUMBER
 1 of 2

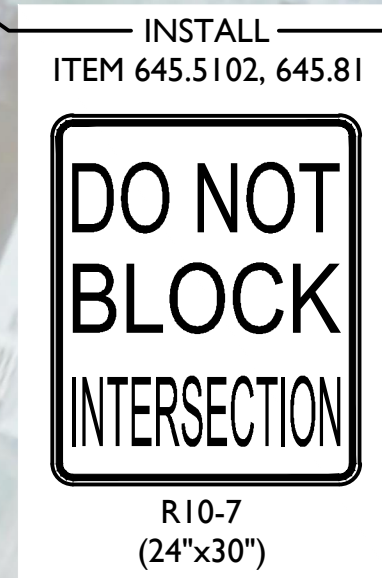

NOTE: DO NOT SCALE DRAWINGS FOR CONSTRUCTION.

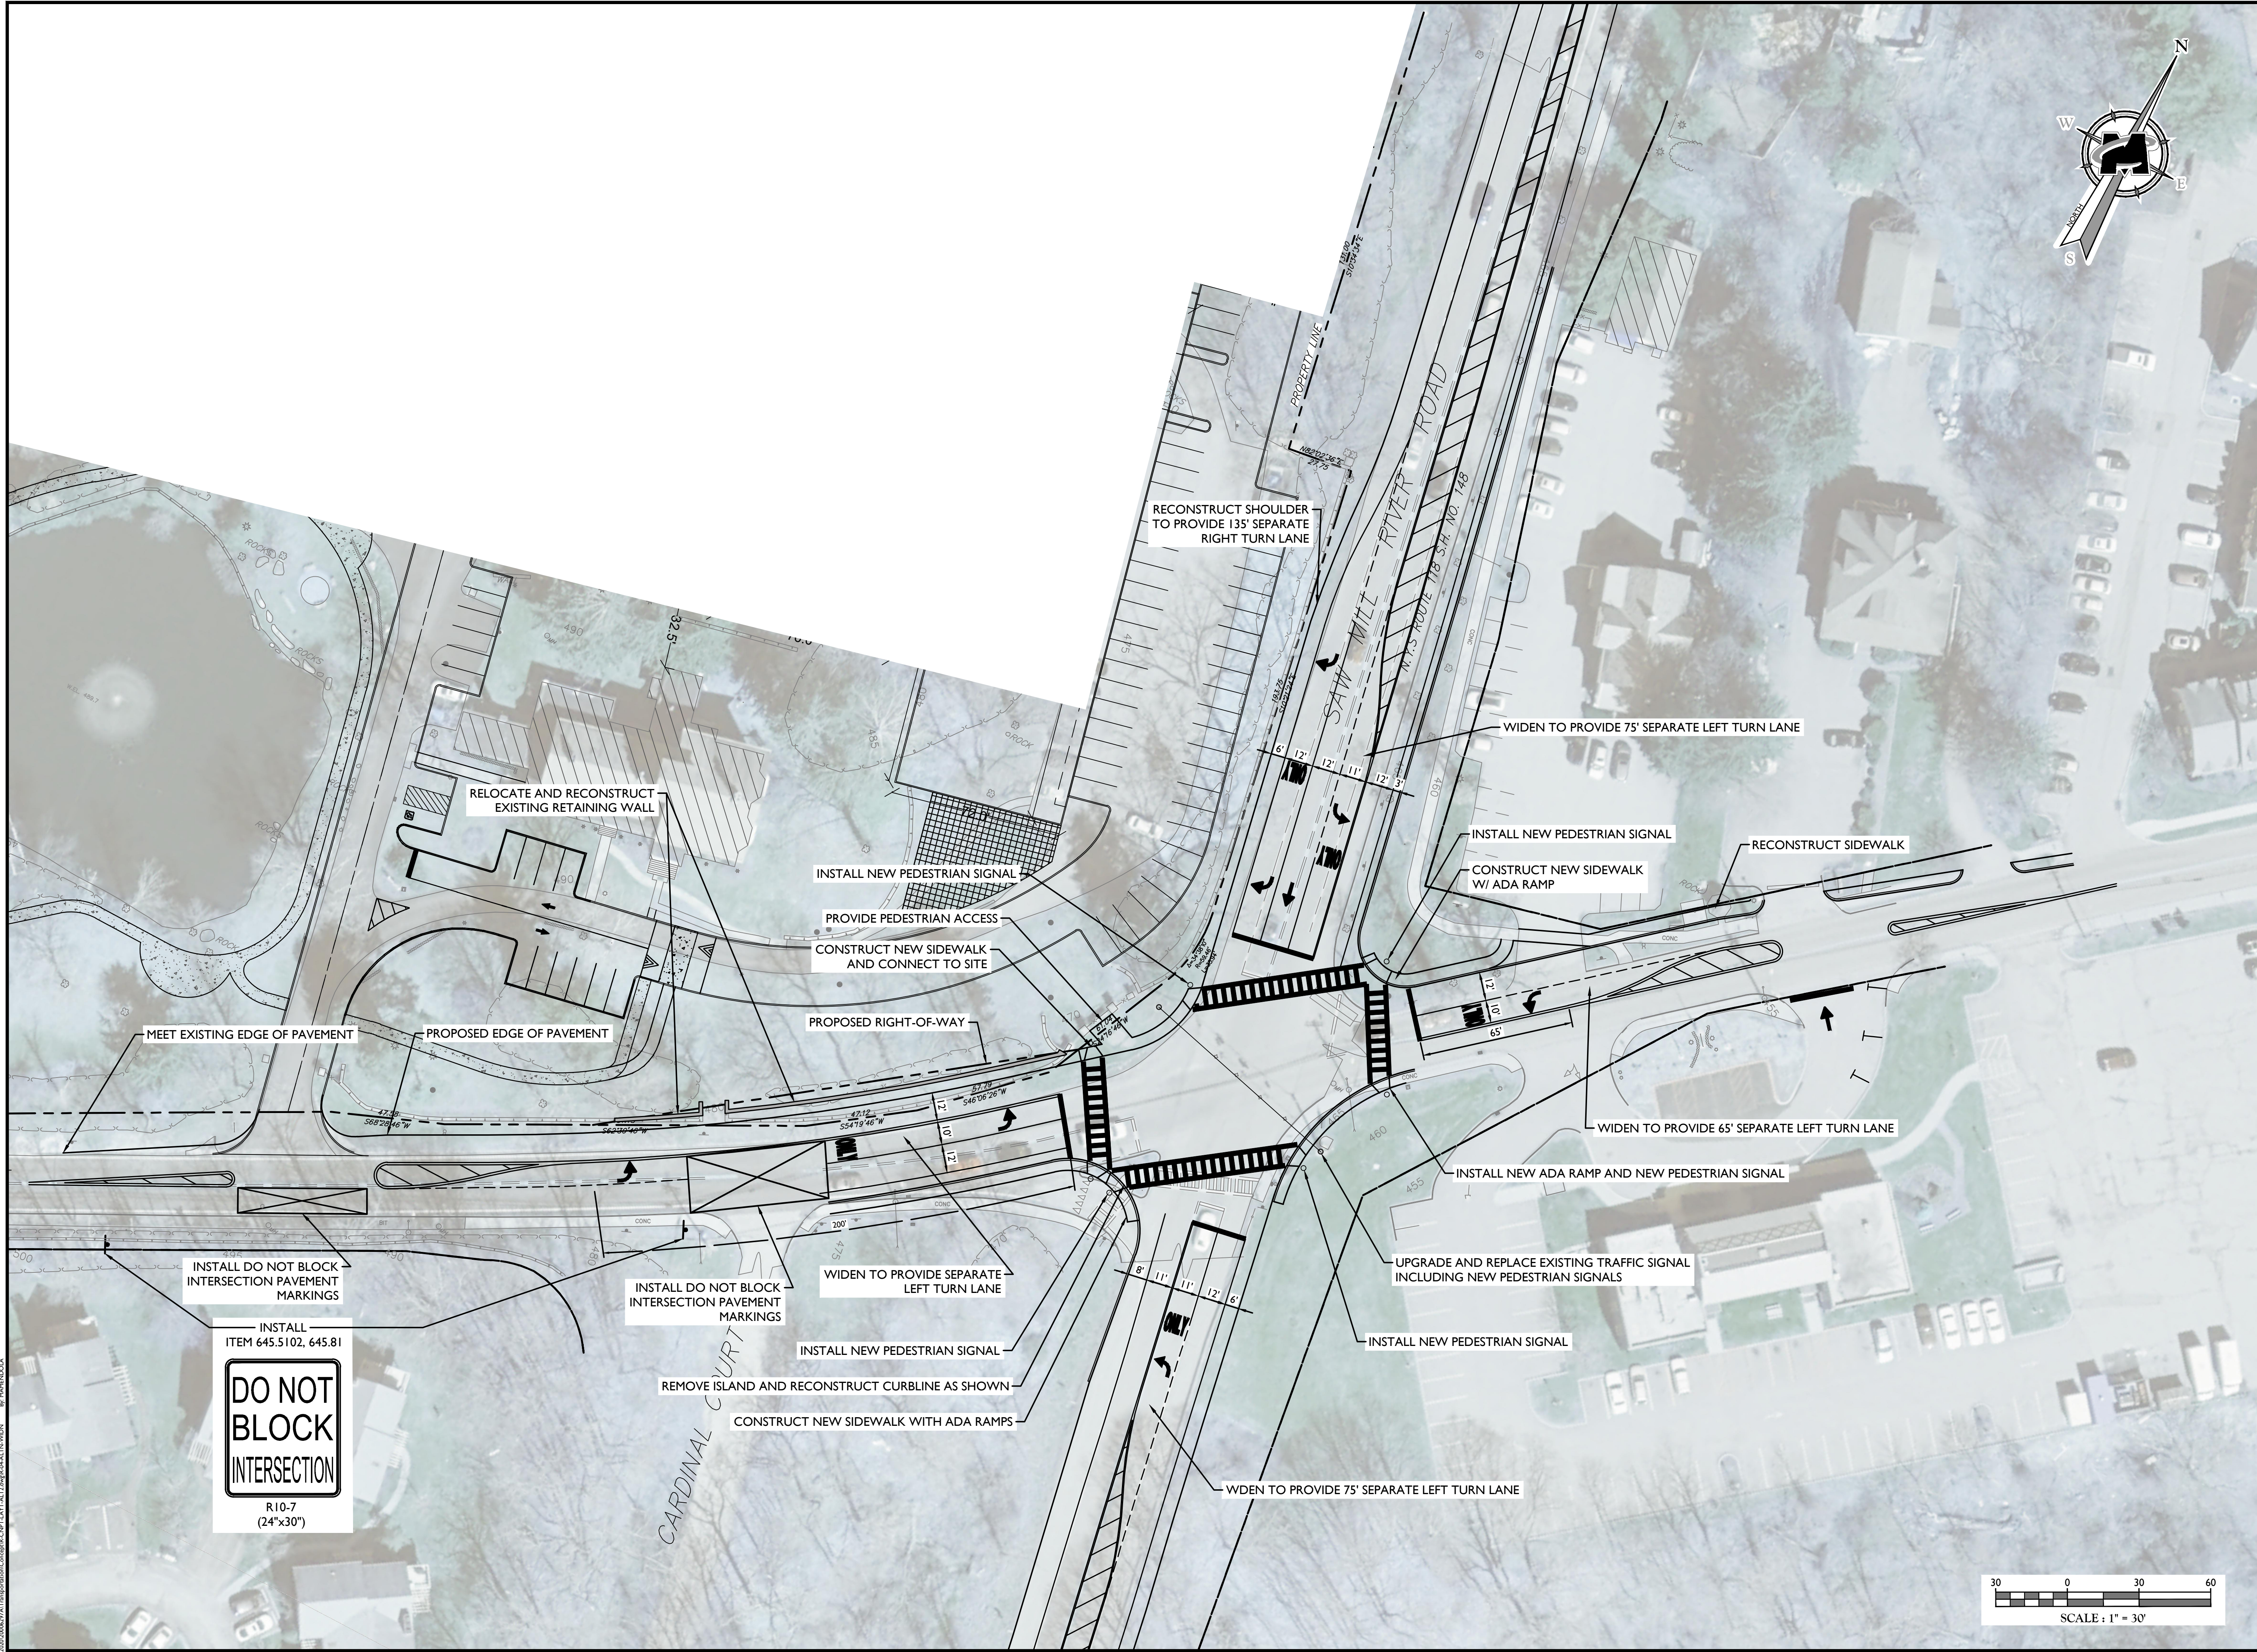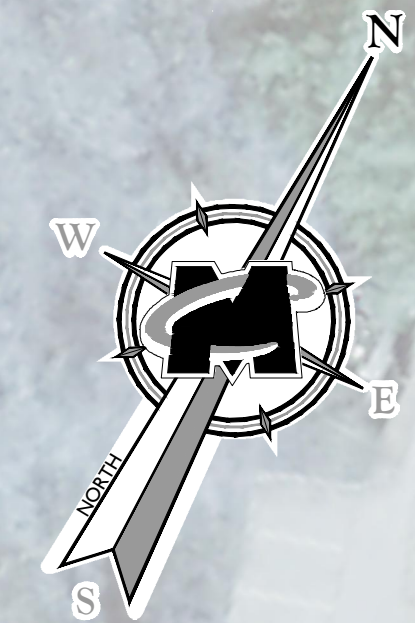

| REV | DATE | DRAWN BY | DESCRIPTION |
|-----|--------|----------|--|
| 1 | 4/1/23 | RGD | REVISIONS PER PLANNING BOARD/CONSULTANT COMMENTS |

PRELIMINARY

FUTURE INTERSECTION IMPROVEMENT PLAN
ALTERNATE 2
 NYS ROUTE 118 & UNDERHILL AVENUE
 TOWN OF YORKTOWN
 WESTCHESTER COUNTY
 NEW YORK

WESTCHESTER OFFICE
 400 Columbus Avenue
 Suite 180E
 Valhalla, NY 10595
 Phone: 914.347.7500
 Fax: 914.347.7266

| | | | |
|---------------------------|--------------------------------|------------------|--------------------|
| SCALE: AS SHOWN | DATE: 1/5/21 | DRAWN BY: P.W.G. | CHECKED BY: P.J.G. |
| PROJECT NUMBER: 20006297A | DRAWING NAME: R-CNPT-LAYT-ALT2 | | |

SHEET TITLE: **PHASE 2 INTERSECTION IMPROVEMENT PLAN (ALTERNATE 2)**

