



J1

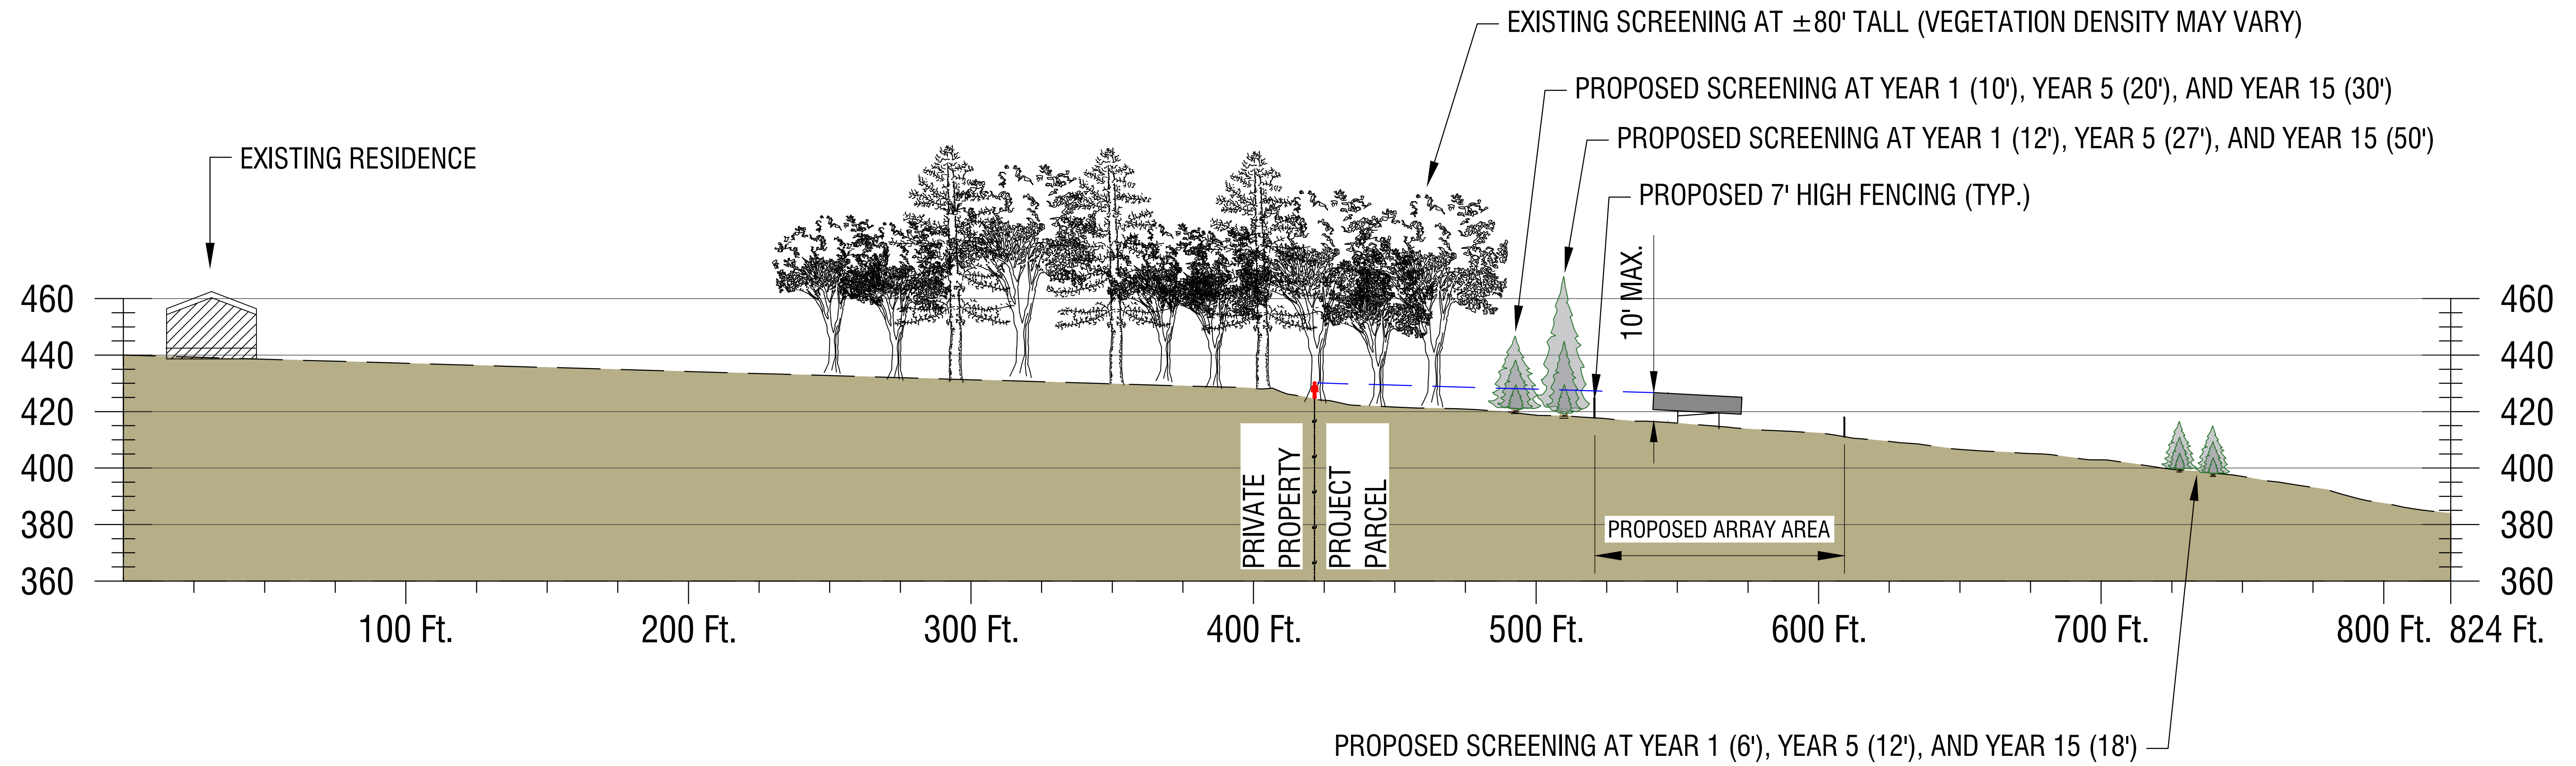


LINE OF SIGHT PROFILE FROM THE PHOTO LOCATION
SCALE 1" = 30' (HORIZONTAL)

J4

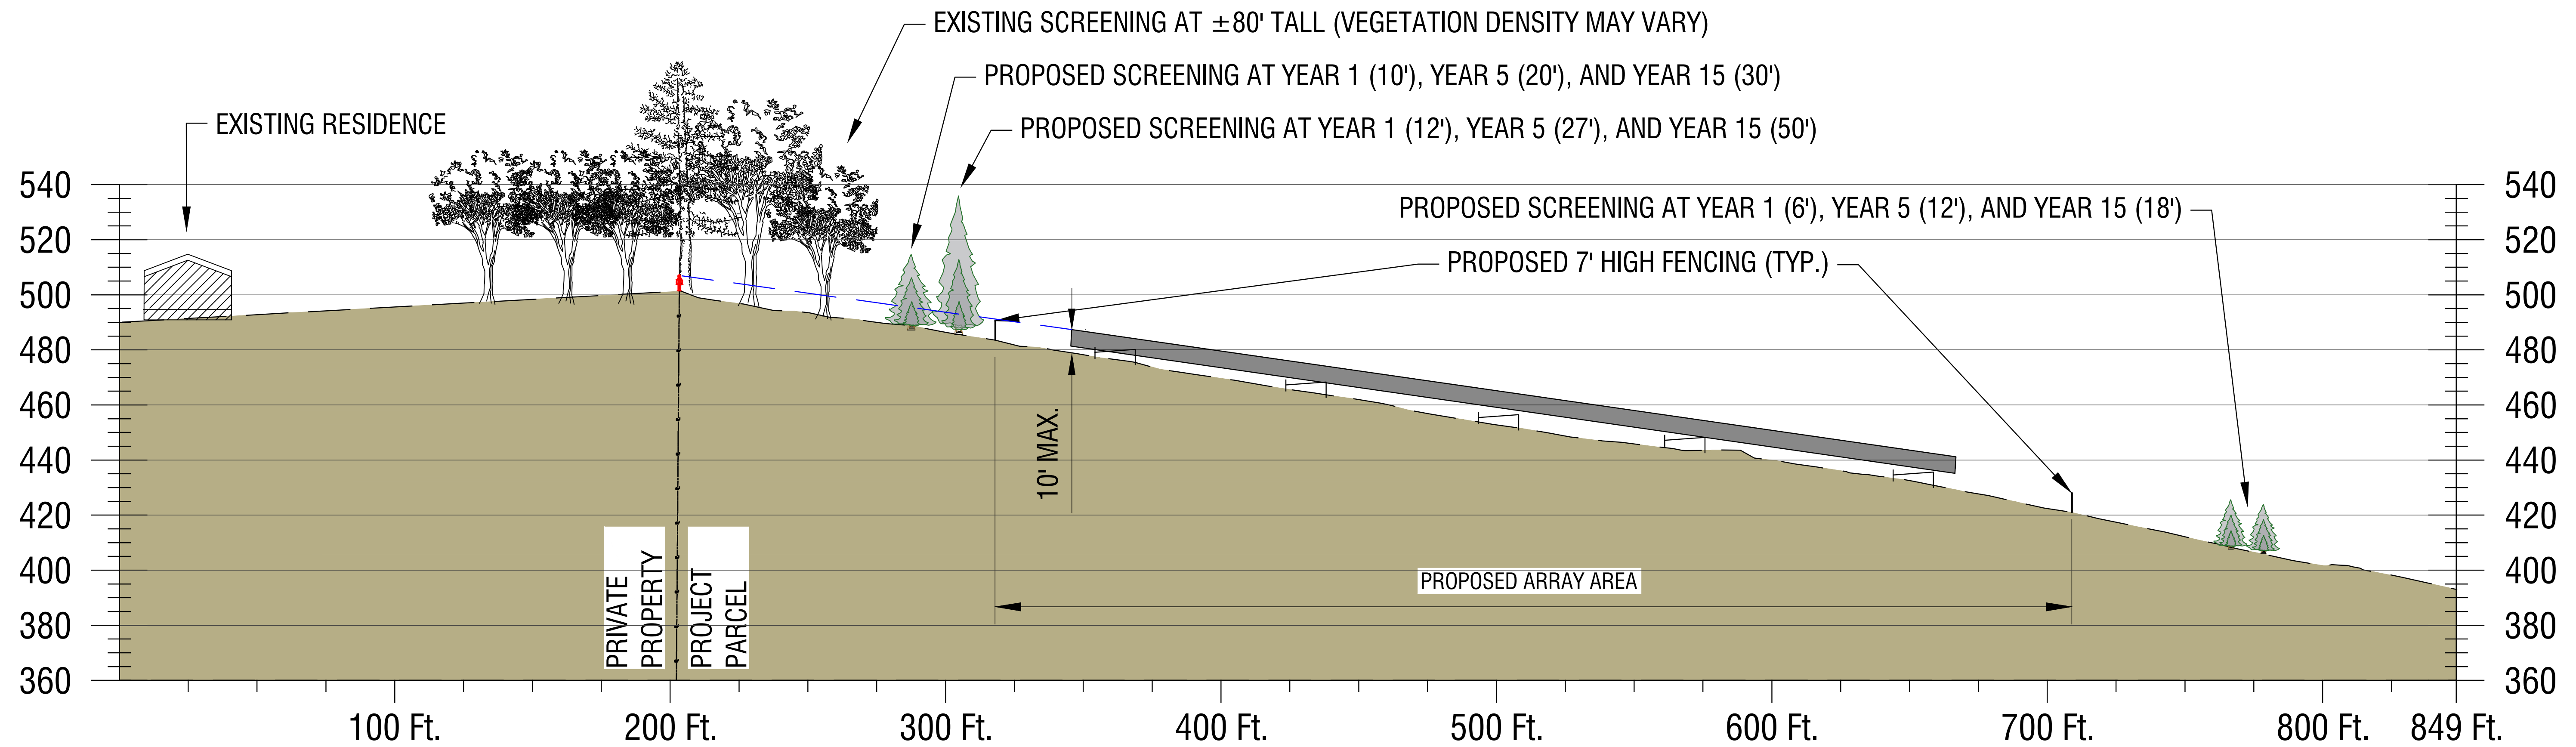


LINE OF SIGHT PROFILE FROM THE PHOTO LOCATION
SCALE 1" = 30' (HORIZONTAL)

J8

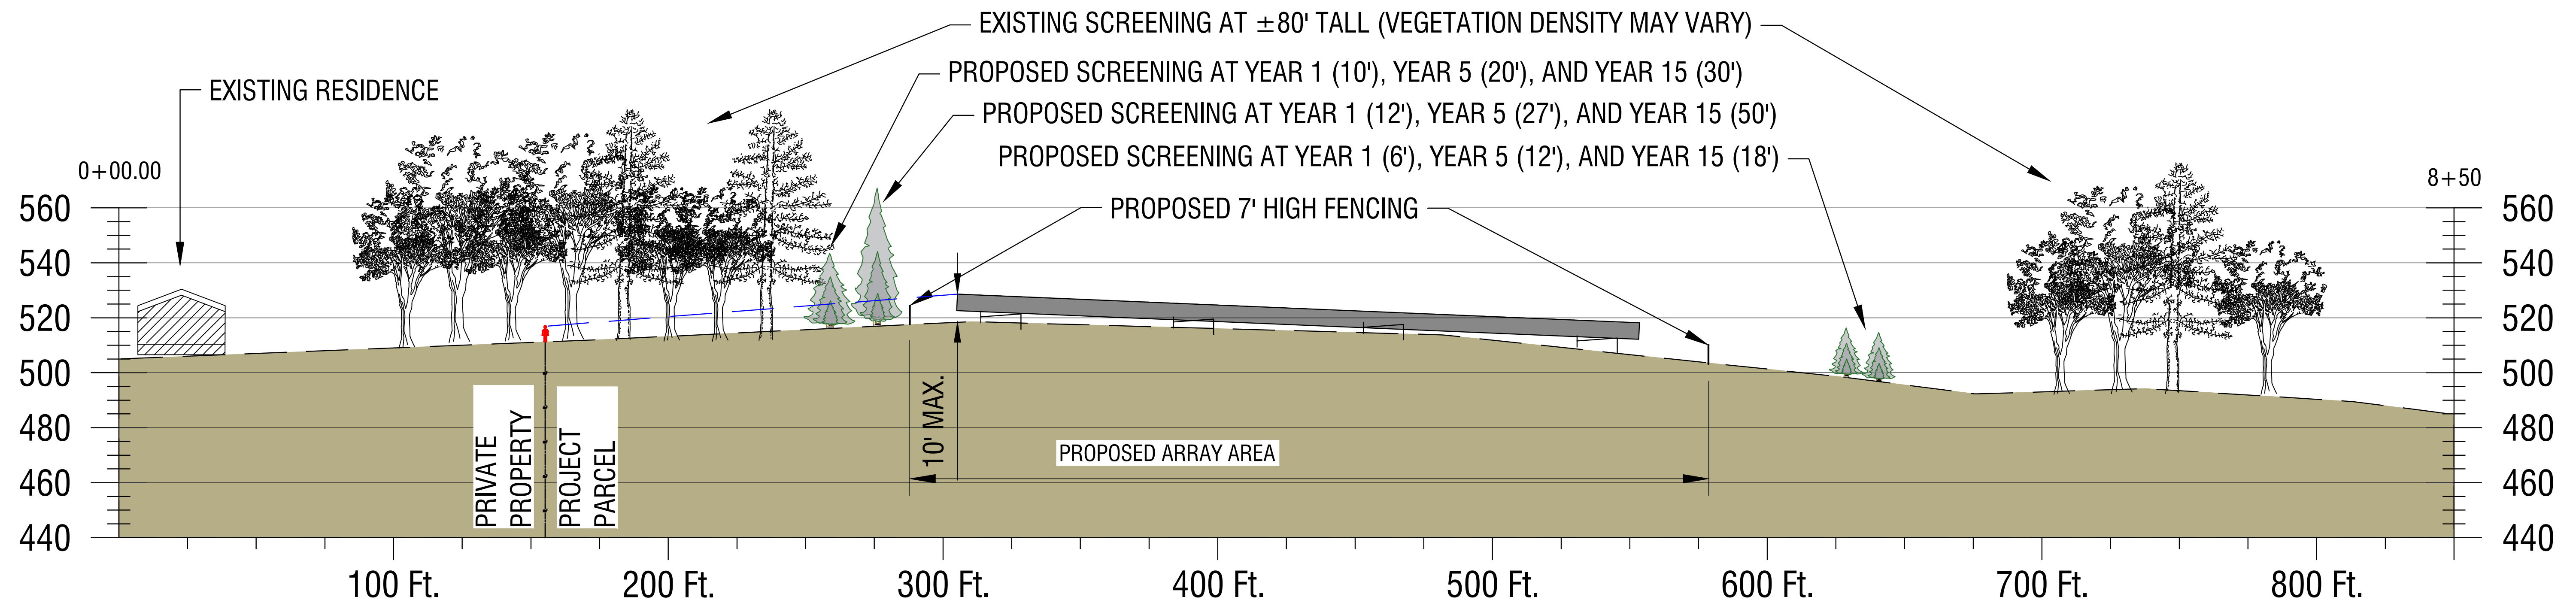


LINE OF SIGHT PROFILE FROM THE PHOTO LOCATION
SCALE 1" = 30' (HORIZONTAL)

J10

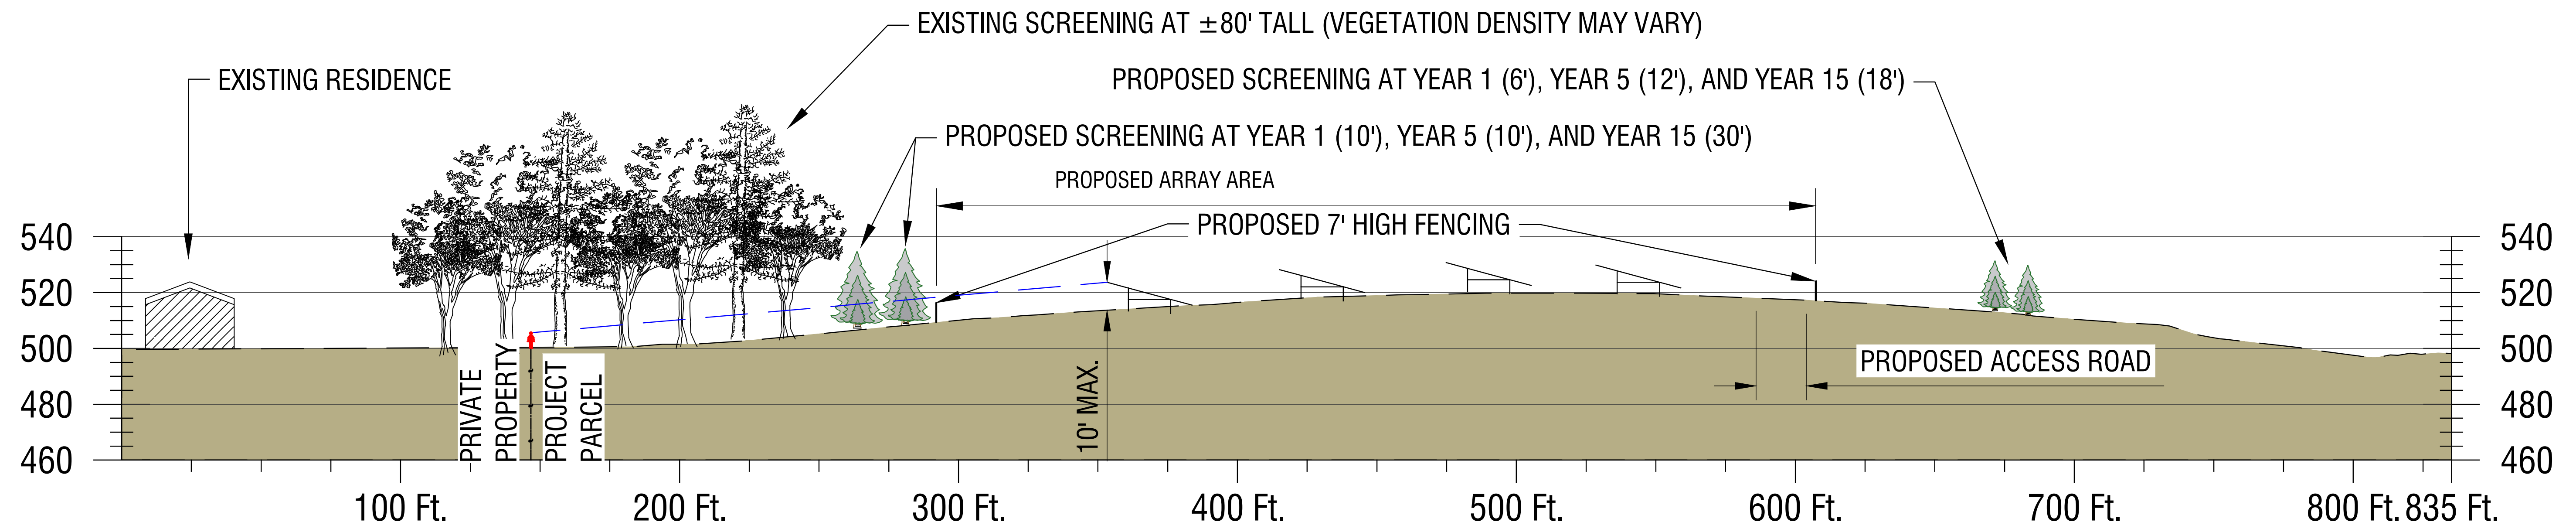

LINE OF SIGHT PROFILE FROM THE PHOTO LOCATION
SCALE 1" = 30' (HORIZONTAL)

J13

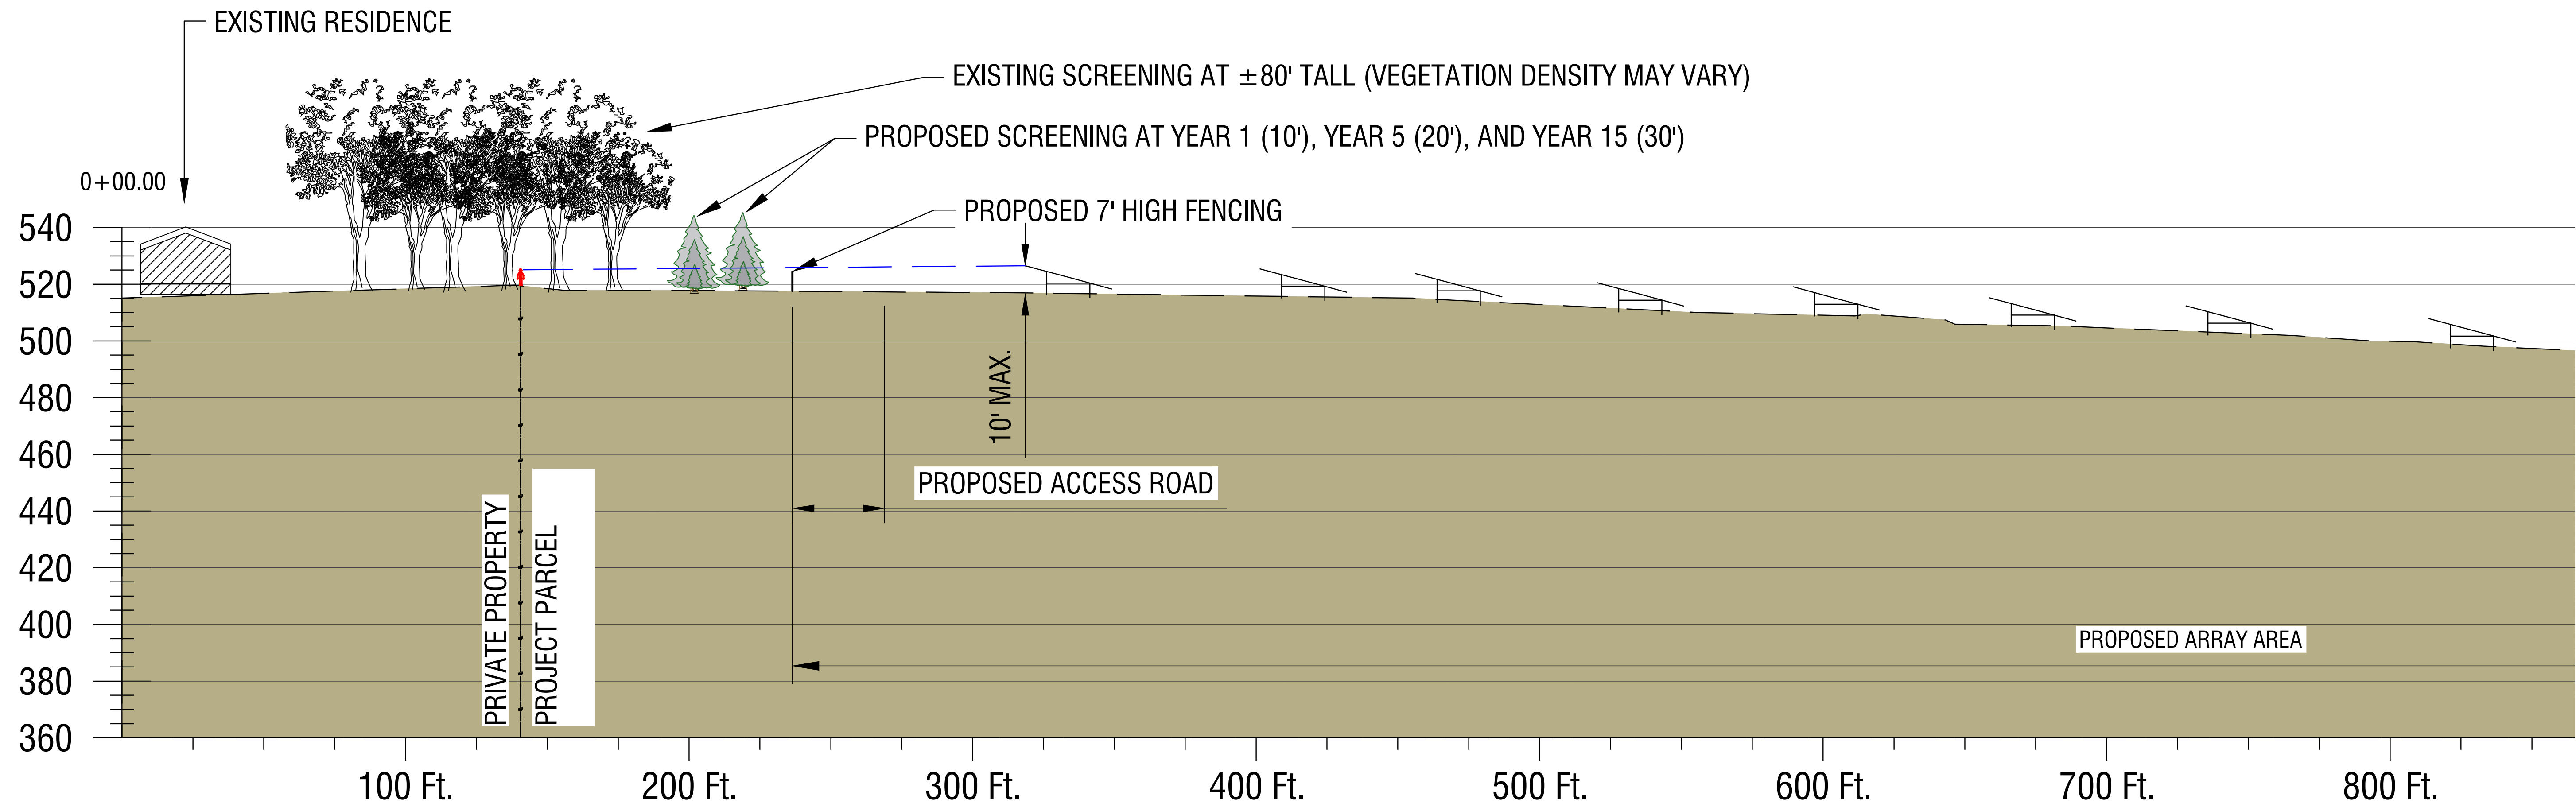

LINE OF SIGHT PROFILE FROM THE PHOTO LOCATION
SCALE 1" = 30' (HORIZONTAL)



PLAN VIEW FROM THE PHOTO LOCATION
SCALE 1" = 100'

