



CROMPOND RD RTE 202

PLANT LIST

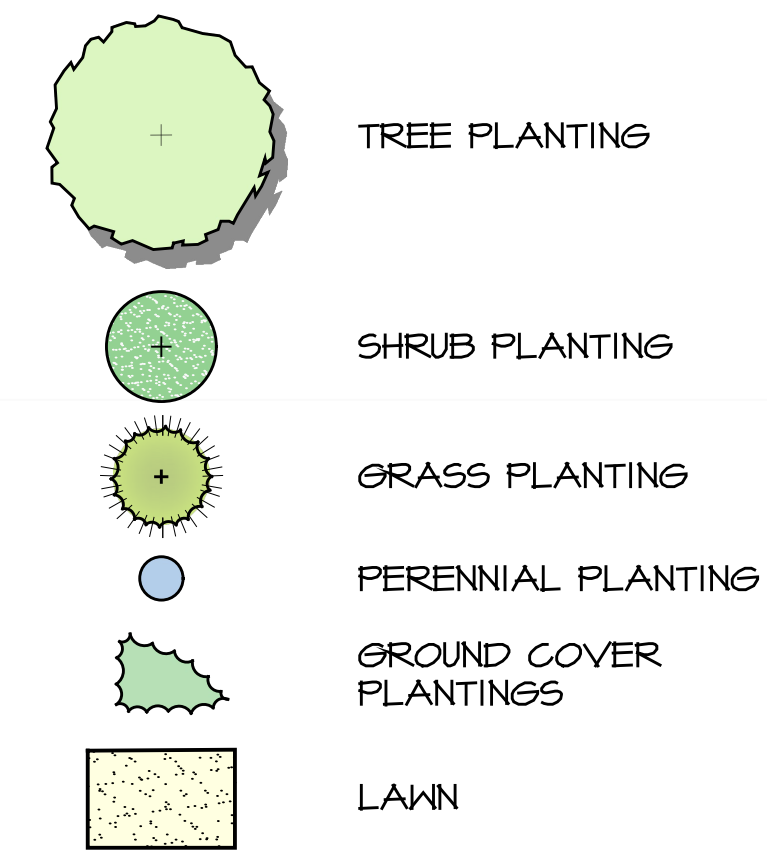

PLANT LIST

KEY	QTY	BOTANICAL NAME	COMMON NAME	SIZE
TREES				
KD	2	Cornus kousa	KOUSA DOGWOOD	10 GAL
HB	2	Celtis occidentalis	HACKBERRY	10 GAL
LLH	2	Hydrangea paniculata 'Limelight'	PEESEE HYDRANGEA LIMELIGHT	10 GAL
CA	3	Malus floribunda	CRAB APPLE	10 GAL
KC	2	Prunus 'Kanzan'	KWANZAN CHERRY	10 GAL
SHRUBS				
EVBX	34	Buxus 'Green Velvet'	GREEN VELVET BOXWOOD	3 GAL
FBX	15	Buxus sempervirens 'Franklin Gem'	FRANKLIN GEM BOXWOOD	3 GAL
ESH	4	Hydrangea paniculata 'Endless Summer'	ENDLESS SUMMER HYDRANGEA	3 GAL
MFA	5	Pieris japonica 'Mountain Fire'	MOUNTAIN FIRE ANDROMEDA	3 GAL
PJM	4	Rhododendron 'PJM'	PJM RHODODENDRON	3 GAL
DR	11	Rosa 'Soft Rose'	DRIFT ROSE	3 GAL
BRJ	14	Juniperus horizontalis 'Blue Rug'	BLUE RUG JUNIPER	3 GAL
STH	24	Ilex crenata 'Soft Touch'	SOFT TOUCH HOLLY	3 GAL
GRASSES AND PERENNIALS				
HG	4	Pennisetum alopecuroides 'Hamelin'	DWARF FOUNTAIN GRASS	2 GAL
MG	7	Miscanthus sinensis 'Morning Light'	MAIDEN GRASS 'MORNING LIGHT'	2 GAL
PC	2	Echinacea purpurea	PURPLE CONEFLOWER	1 GAL
RZ	6	Geranium rozanne	ROZANNE GERANIUM	1 GAL
SI	3	Iris sibirica	SIBERIAN IRIS	1 GAL
LI	110	Lilium 'Mascari Variegata'	VARIEGATED LILYTURF	1 GAL
CT	6	Nepeta 'Walkers Low'	CATMINT WALKERS LOW	1 GAL
PH	6	Phlox paniculata	GARDEN PHLOX	1 GAL
BF	12	Festuca glauca 'Elijah Blue'	ELIJAH BLUE FESCUE GRASS	2 GAL
LBG	4	Pennisetum alopecuroides 'Little Bunny'	LITTLE BUNNY GRASS	2 GAL

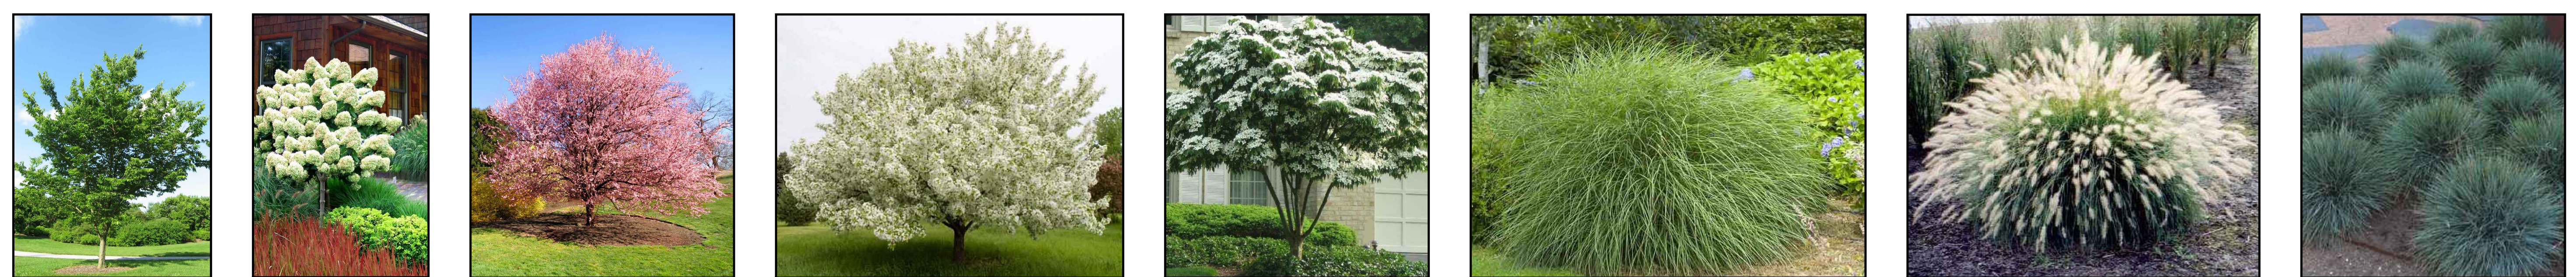

HACKBERRY (HB) LIMELIGHT HYDRANGEA (LLH) KWANZAN CHERRY (KC) CRAB APPLE (CA) KOUSA DOGWOOD (KD) MAIDEN GRASS (MG) DWARF HAMELIN GRASS (HG) ELIJAH BLUE FESCUE (BF)



FRANKLIN GEM BOXWOOD (FBX) GREEN VELVET BOXWOOD (EVBX) SOFT TOUCH HOLLY (STH) BLUE RUG JUNIPER (BRJ) LITTLE BUNNY GRASS (LBG) VARIEGATED LILYTURF (LT) CATMINT (CT)



ENDLESS SUMMER HYDRANGEA (ESH) SIBERIAN IRIS (SI) MOUNTAIN FIRE ANDROMEDA (MFA) PJM RHODODENDRON (PJM) ROZANNE GERANIUM (RZ) PURPLE CONEFLOWER (PC) DRIFT ROSE (DR) GARDEN PHLOX (PH)

PLANTING PLAN

CURRY HONDA RENOVATION

Prepared For:
 CURRY HONDA
 3846 CROMPOND RD
 YORKTOWN HEIGHTS, NY 10598
 Tac ID: 35,08 - 1 - 10

Prepared by:
 Landscape Architect/Environmental Planner:
 J. D. BARRETT & ASSOCIATES, LLC
 109 SPORT HILL ROAD
 EASTON, CONNECTICUT 06612
 Tel. 203.372.5805 Fax 203.372.0444

Architect:
 ARCHITECTURAL VISIONS, PLLC
 2 MUSCOOT RD, NORTH
 MAHOPAC, NY 10541
 Tel. 845.628.6613

Scale: 1"=10'-0"
 Date: August 23, 2024