


GREGORY STREET

### PLANT LIST

KEY QTY	BOTANICAL NAME	COMMON NAME	SIZE
<b>TREES</b>			
YC 1	<i>Prunus xydoensis</i>	YOSHINO CHERRY	1-1.5" CAL
RB 2	<i>Betula nigra</i>	RIVER BIRCH	1-1.5" CAL
NS 12	<i>Picea canadensis</i>	NORWAY SPRUCE	4'-5' HT
BS 15	<i>Picea pungens</i>	BLUE SPRUCE	4'-5' HT
KD 1	<i>Cornus kousa</i>	KOUSA DOGWOOD	1-1.5" CAL
DG 2	<i>Cornus florida</i>	FLORIDA DOGWOOD	1-1.5" CAL
LLH 2	<i>Hydrangea paniculata-tf</i>	LIMELIGHT HYDRANGEA TREE FORM	1-1.5" CAL
35		TOTAL TREES	
<b>SHRUBS</b>			
ST 10	<i>Spiraea tomentosum</i>	STEEPLEBUSH	2 GAL
SP 24	<i>Lindera benzoin</i>	SPIGEBUSH	2 GAL
BV 8	<i>Viburnum prunifolium</i>	BLACKHAM VIBURNUM	2 GAL
DR 8	<i>Rosa - dr.</i>	DRIFT ROSE	2 GAL
EV 31	<i>Boxwood</i>	GREEN VELVET	2 GAL
VS 20	<i>Itea virginica</i>	VIRGINIA SHEETSPIRE	2 GAL
PV 3	<i>Viburnum tomentosum pc</i>	FORCORN VIBURNUM	2 GAL
BB 28	<i>Myrica pensylvanica</i>	BAYBERRY	2 GAL
RC 17	<i>Aronia melanocarpa</i>	RED CHOKEBERRY	2 GAL
SS 16	<i>Clethra alnifolia</i>	SUMMERSWEET	2 GAL
IB 14	<i>Ilex glabra</i>	INKBERRY	2 GAL
ES 6	<i>Hydrangea macrophylla</i>	ENDLESS SUMMER HYDRANGEA	2 GAL
WH 4	<i>Hamelis</i>	WITCH HAZEL	2 GAL
CB 17	<i>Cornus corymbosa</i>	GRANDBERRYBUSH	2 GAL
NB 17	<i>Physocarpus opulifolius</i>	NINEBARK	2 GAL
RT 14	<i>Cornus stolonifera</i>	REDTINIG DOGWOOD	2 GAL
MK 6	<i>Syringa MK</i>	KOREAN LILAC	2 GAL
LL 6	<i>Syringa vulgaris</i>	COMMON LILAC	2 GAL
260		TOTAL SHRUBS	
<b>PERENNIALS/ FERNS</b>			
BES 10	<i>Rudbeckia</i>	BLACK EYED SUSAN	1 GAL
CJ 30	<i>Lysimachia golden Jenny</i>	CREeping JENNY	1 GAL
WF 150	<i>Dryopteris wf</i>	WOOD FERN	2" PLUG
XF 125	<i>Polystichum acrostichoides</i>	CHRISTMAS FERN	2" PLUG
FG 8	<i>Pennisetum hamelin</i>	DWARF FOUNTAIN GRASS	1 GAL
PC 6	<i>Echinacea purpurea</i>	PURPLE CONEFLOWER	1 GAL
HSN 10	<i>Heliosopsis summer night</i>	HELIOPSIS SUMMER NIGHT	1 GAL
HSS 8	<i>Heliosopsis summer sun</i>	HELIOPSIS SUMMER SUN	1 GAL
OF 200	<i>Matteuccia struthiopteris</i>	OSTRICH FERN	2" PLUG
CM 8	<i>Nepeta</i>	CATMINT	1 GAL
LT 42	<i>Lilippe muscari</i>	LILY TURF	1 GAL
RZ 7	<i>Geranium Rozanne</i>	ROZANNE GERANIUM	1 GAL
NYF 150	<i>Thelypteris noveboracensis</i>	NEW YORK FERN	2" PLUG
TH 16	<i>Ghislone obliqua</i>	TURTLEHEAD	1 GAL
PN 6	<i>Paeonia</i>	PEONY	1 GAL
T16		TOTAL PERENNIALS	

NATIVE UNDERSTORY SHRUBS, GROUND COVER AND SEED MIXES PROPOSED WITHIN WETLAND AREA TO ENHANCE EXISTING WETLAND FUNCTIONS AND PROVIDE MORE DIVERSE HABITAT FOR WILDLIFE: +/- 8,220 SF

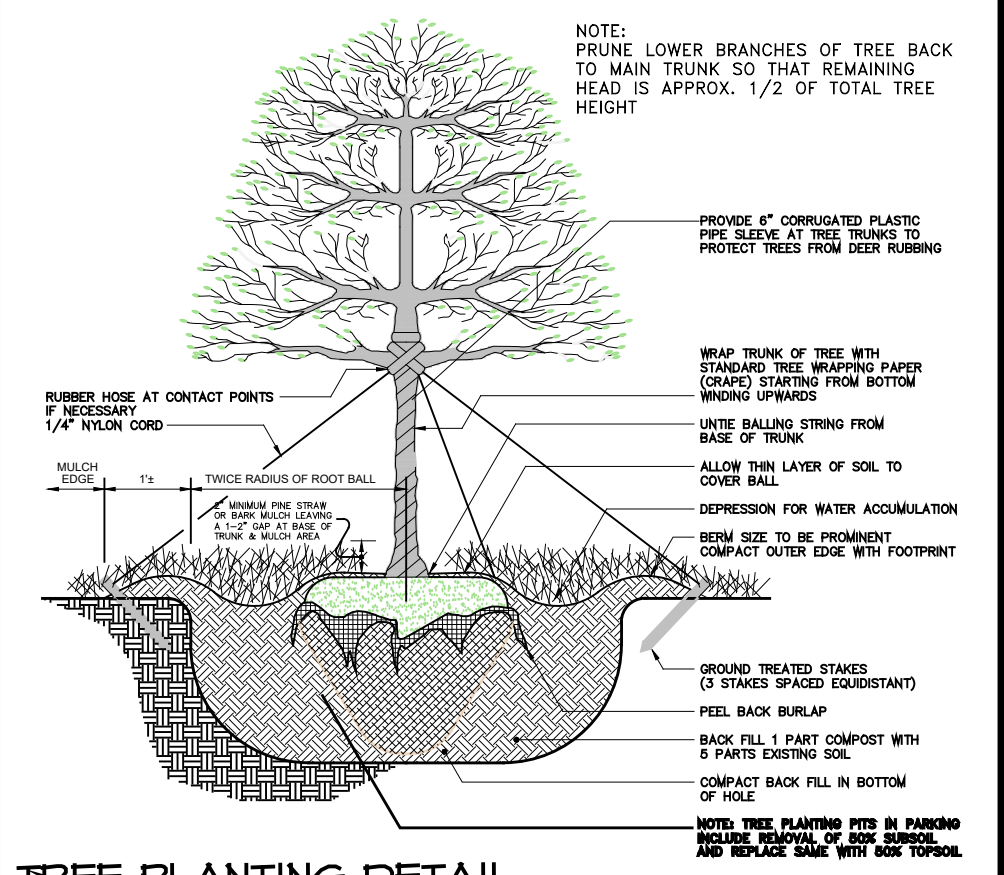

TREE PLANTING DETAIL

### MITIGATION PLANTING PLAN

Prepared For:  
**CHRIS AND AMANDA COLLIER**  
 2572 GREGORY STREET  
 YORKTOWN, NEW YORK  
 Sec. 27.14 Blk 1 Lot 2 1.849 Ac

Prepared by:  
 Landscape Architect/Environmental Planner:  
**J. D. BARRETT & ASSOCIATES, LLC**  
 109 SPURT HILL ROAD  
 EASTON, CONNECTICUT 06612  
 Tel. 203.312.5805 Fax 203.312.0449

Architect:  
**ARCHITECTURAL VISIONS, PLLC**  
 2 MUSCOOT ROAD NORTH  
 MAHOPAC, NY 10541  
 Tel. 845.628.6613

Surveyor:  
**ROWAN LAND SURVEYING, PLLC**  
 330 OLD ALBANY POST RD  
 GARRISON, NY 10524  
 Tel. 914.815.3486


Environmental Scientist:  
**STEPHEN W. COLEMAN ENV. CONSULTING**  
 3 ASPEN COURT  
 OSSINING, NY 10562  
 Tel. 914.762.1288

SCALE: 1"=10'-0"  
 Date: January 27, 2021


### PROPOSED TREE REPLACEMENT SUMMARY

QUANTITY	TYPE	INSTALLED SIZE	DBH EQUIVALENT	TOTAL REPLACEMENT DBH
8	DECIDUOUS TREE	1 1/2" Cal.	1 1/2" DBH/TREE	12.0"
27	EVERGREEN TREE	4'-5' Ht.	1 1/2" DBH/TREE	40.5"
260	SHRUBS*	2 Gal.	2 1/2" DBH/ 8 SHRUBS (260/8 x 2.5)	81.25"
TOTAL TREE REPLACEMENT INCHES PROPOSED				133.75"

\* ASSUME EIGHT (8) - 2 GAL. SHRUBS IS EQUIVALENT TO ONE (1) - 2 1/2" CAL. TREE

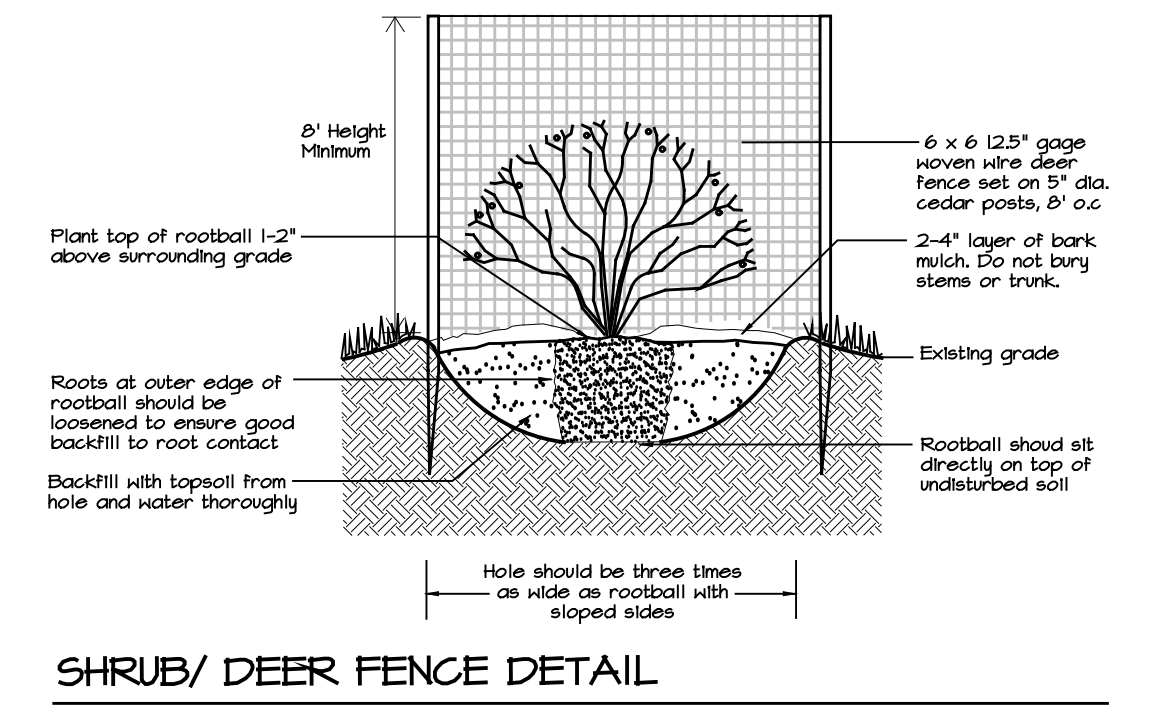

SHRUB/ DEER FENCE DETAIL

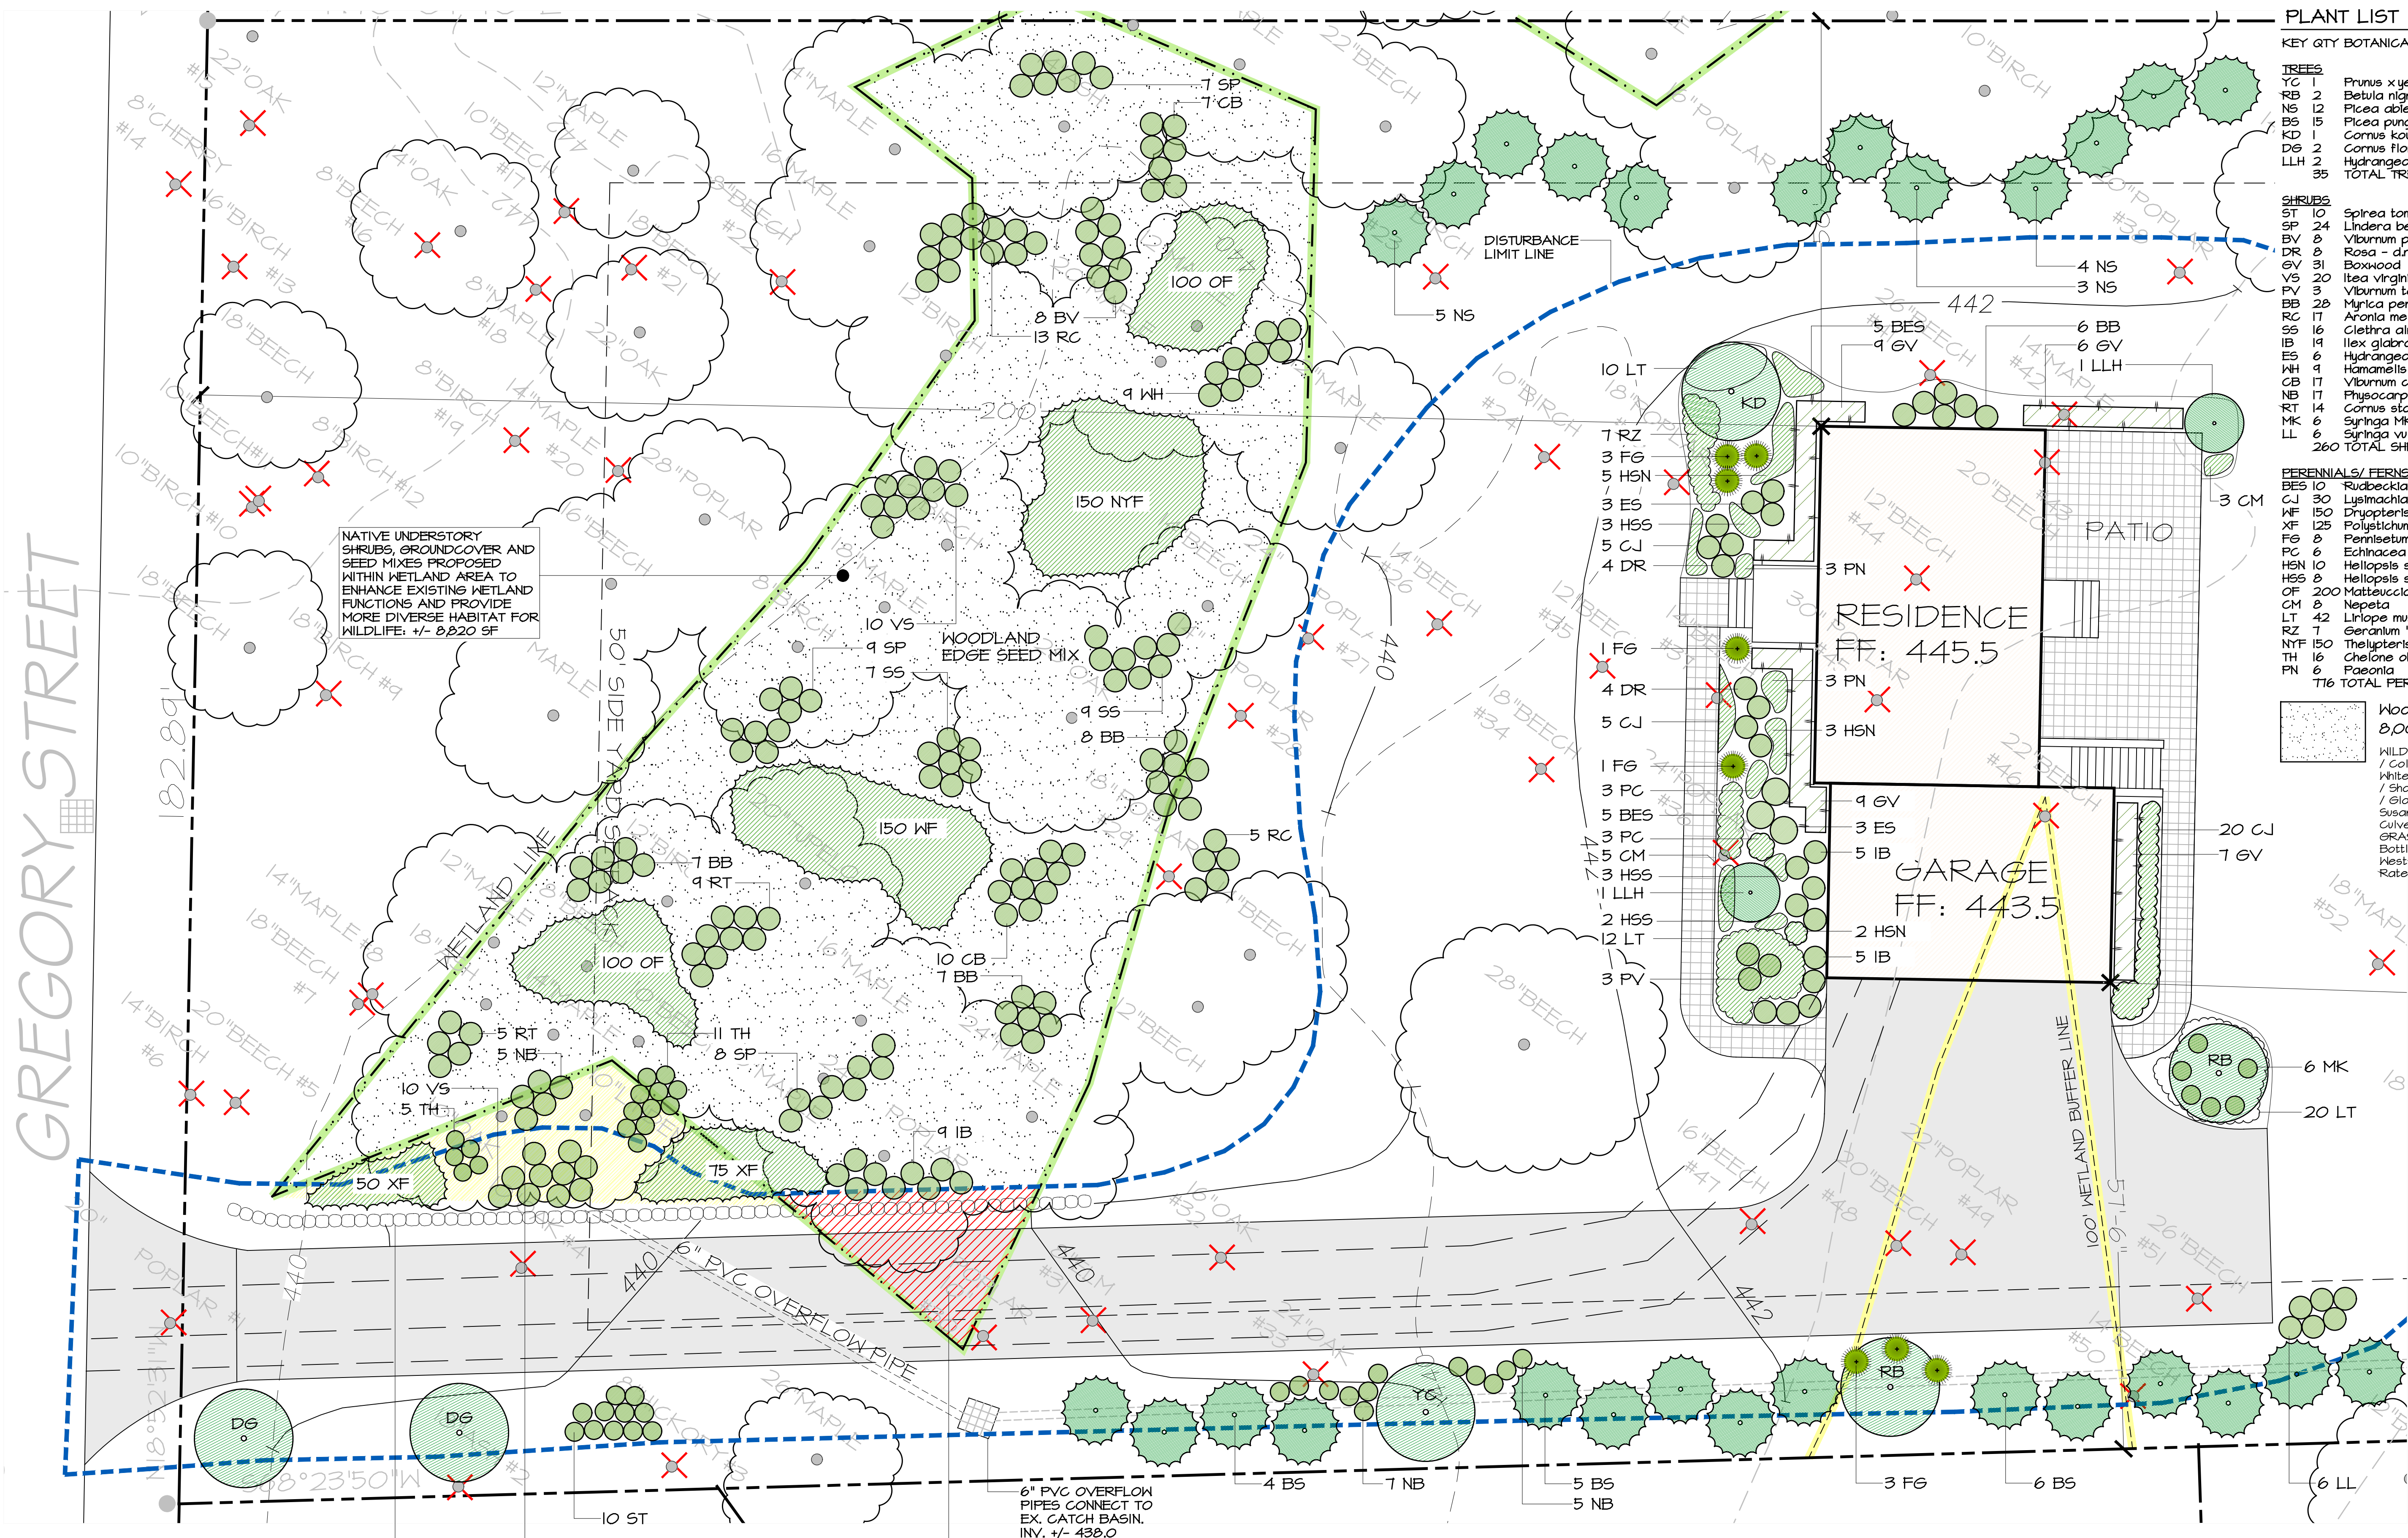

AREA OF WETLAND REPLACEMENT +/- 550 SF  
 LOW BOULDER WALL LIMITS ENCROACHMENT INTO WETLAND ALONG DRIVEWAY (+/- 100 LF)  
 AREA OF WETLAND IMPACT +/- 325 SF  
 6" PVC OVERFLOW PIPES CONNECT TO EX. CATCH BASIN. INV. +/- 438.0